



WEST ELEVATION - WILMINGTON AVENUE

SCALE: 1"=20'-0"

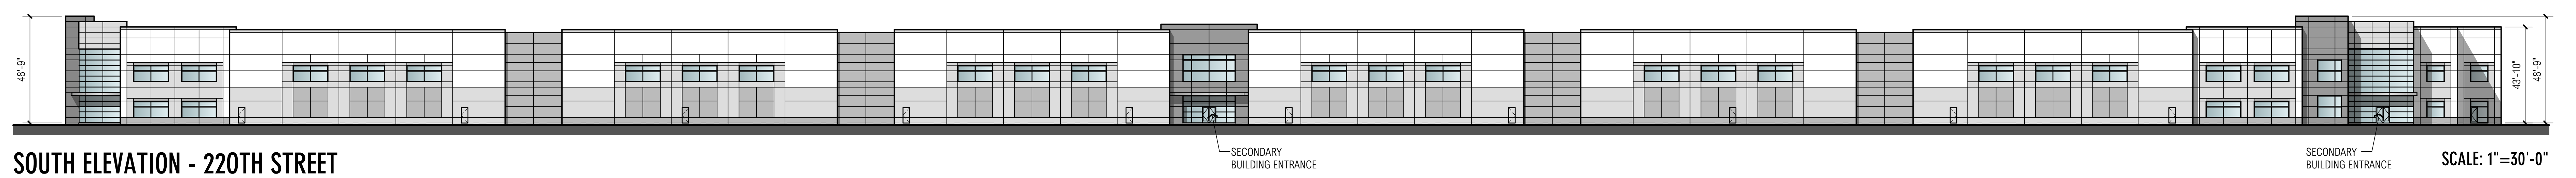

SOUTH ELEVATION - 220TH STREET


SCALE: 1"=30'-0"

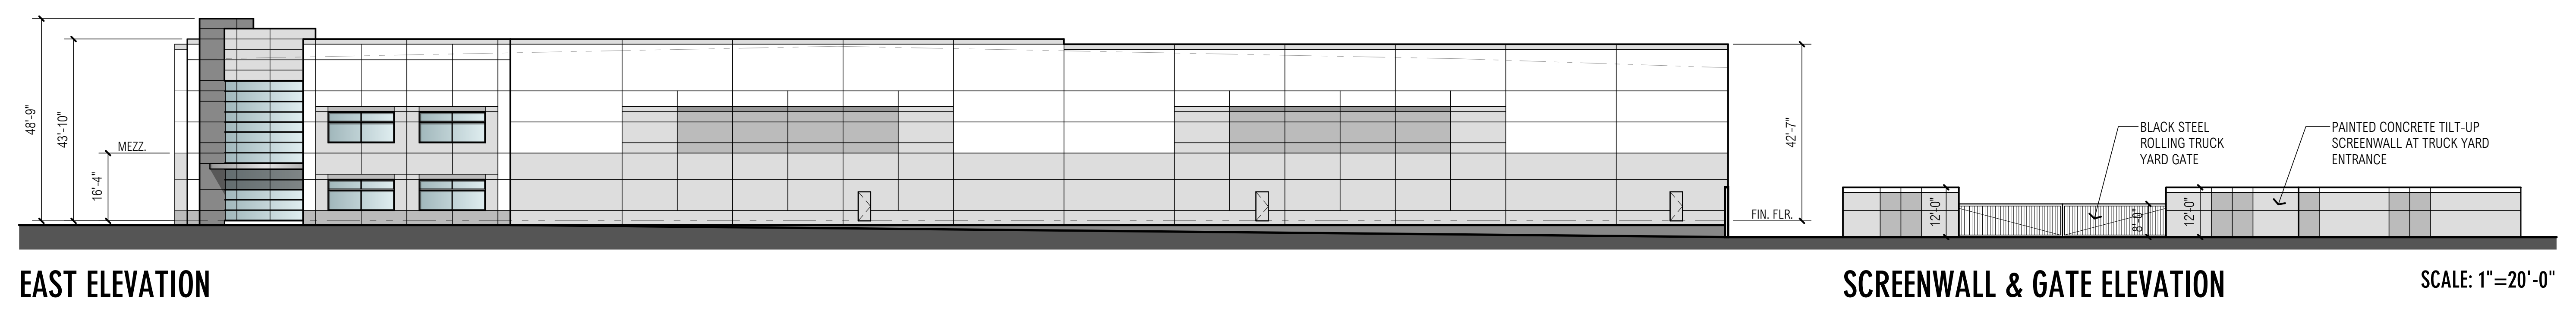

EAST ELEVATION

SCREENWALL & GATE ELEVATION

SCALE: 1"=20'-0"

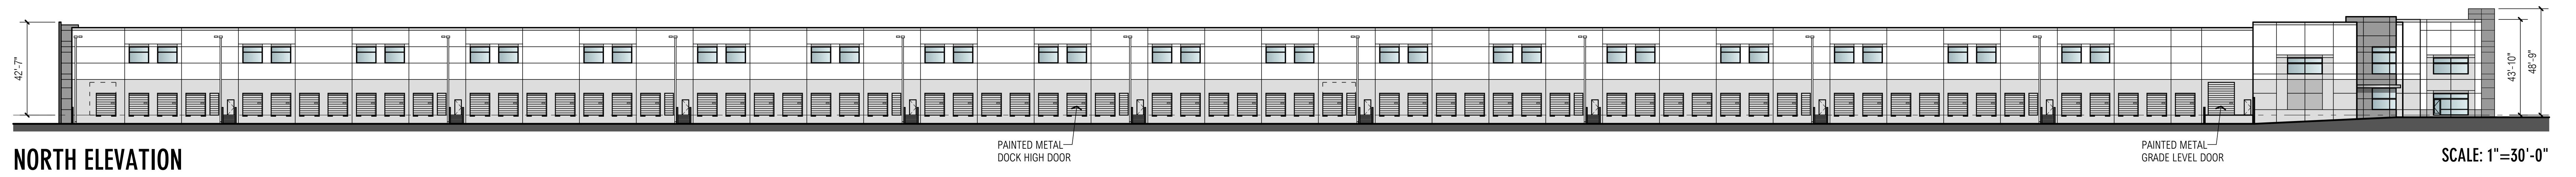

NORTH ELEVATION

SCALE: 1"=30'-0"



OWNER / DEVELOPER:
 AL2 LLC
 1815 SOUTH SOTO ST.
 LOS ANGELES, CA 90023
 TEL: 323-265-4040
 CONTACT: SCOTT KELRICK
 EMAIL: scott@AlpertProperties.com

AL2 LLC INDUSTRIAL DEVELOPMENT

21900 S. WILMINGTON AVE. CARSON

PRELIMINARY ELEVATIONS

MARK	DATE	DESCRIPTION
SD	9/23/15	ISSUE FOR OWNER REVIEW
SD	11/9/15	PLANNING SUBMITTAL
SD	7/14/16	REVISIONS
SD	9/30/16	REVISIONS

RGA PROJECT NO:	15110-00
CAD FILE NAME:	15110-00-A3-1
DRAWN BY:	CS
CHK'D BY:	MG
COPYRIGHT: RGA, OFFICE OF ARCHITECTURAL DESIGN	
SHEET TITLE	

A3-1