


**BUILDING TYPE A
2ND FLOOR PLAN**
SCALE: 1/8" = 1'-0" (2)


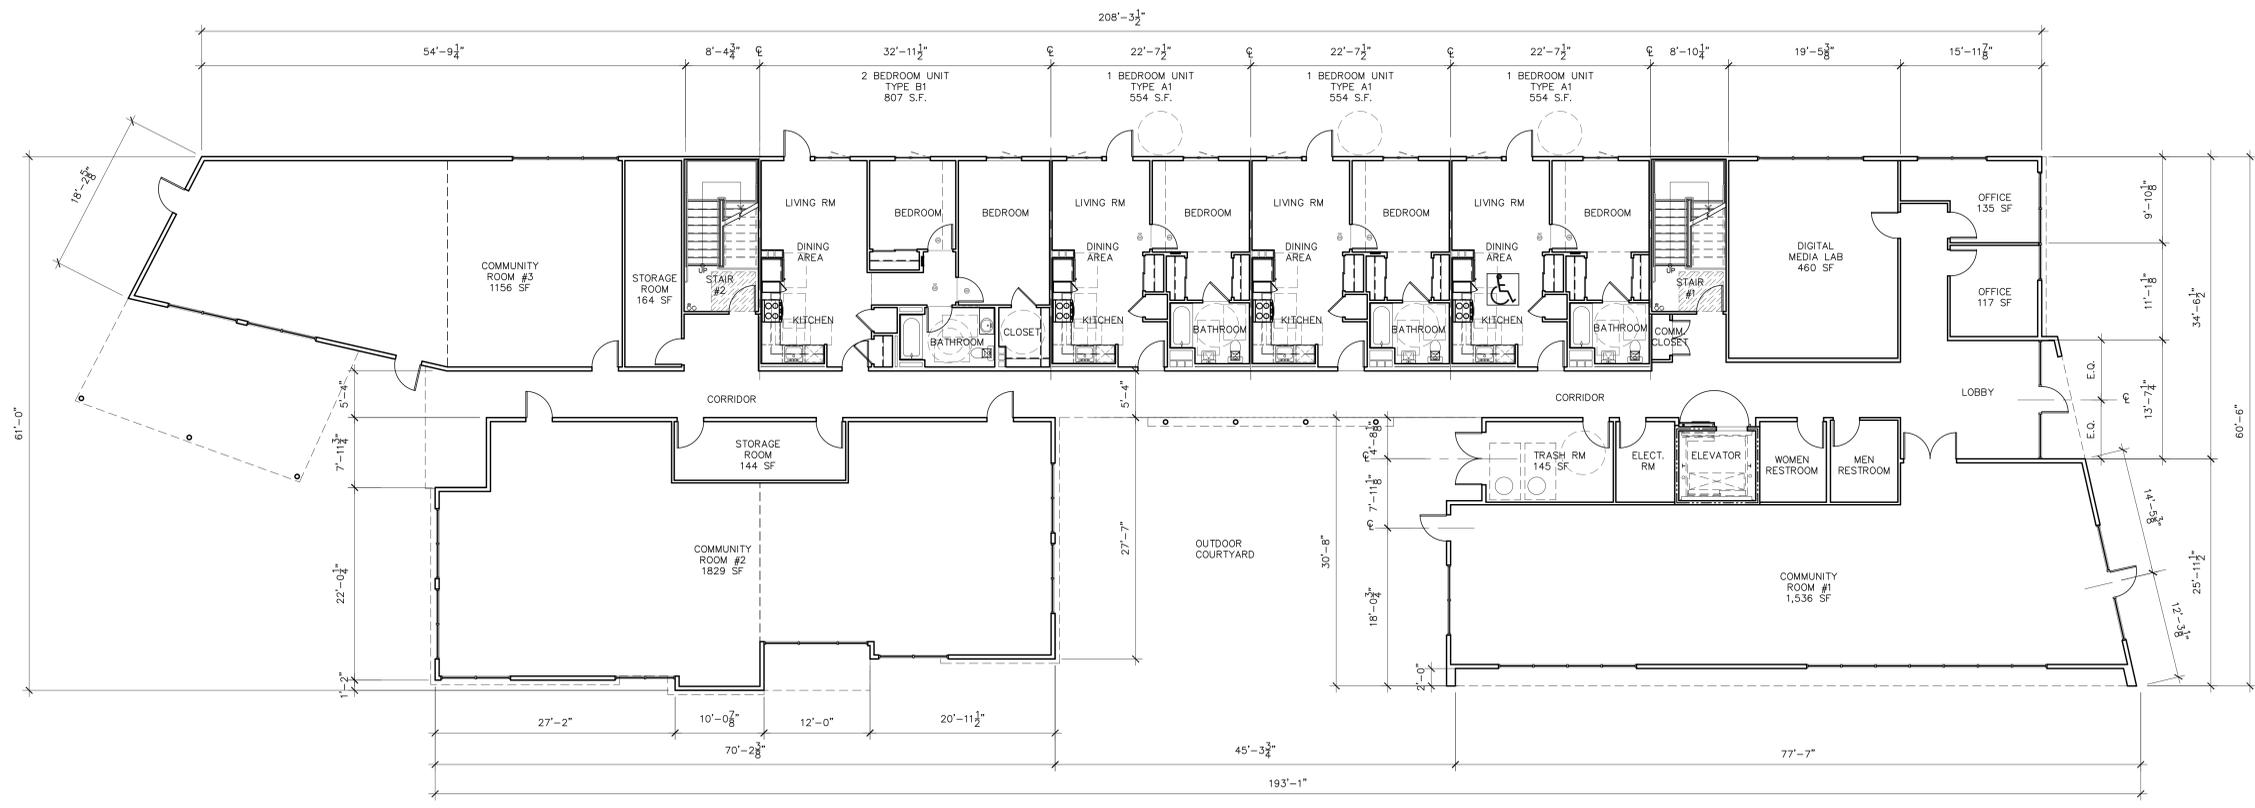


**BUILDING TYPE A
1ST FLOOR PLAN**
SCALE: 1/8" = 1'-0" (1)

The above drawings, specifications, ideas, designs and arrangements represented thereby are and shall remain property of the Architect (Y&M Architects), and no part thereof shall be copied, distributed, or used in connection with any other project other than the specific project for which they have been prepared and developed, without the written consent of the Architect (Y&M Architects). Visual contact with these drawings or specifications shall constitute conclusive evidence of acceptance of these restrictions. Written dimensions on these drawings shall have precedence over scaled dimensions. Contractors shall verify and be responsible for all dimensions and conditions on the job, and the office must be notified of any variations from the dimensions and conditions shown by these drawings. Shop details must be submitted to this office for approval before proceeding with fabrication.

2016 ©

P:\2016\CARSON - MAIN\1 CAD\00_SHEETS\SCHEMATIC\3-DWG 2/2/2017 10:32 AM

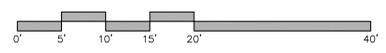
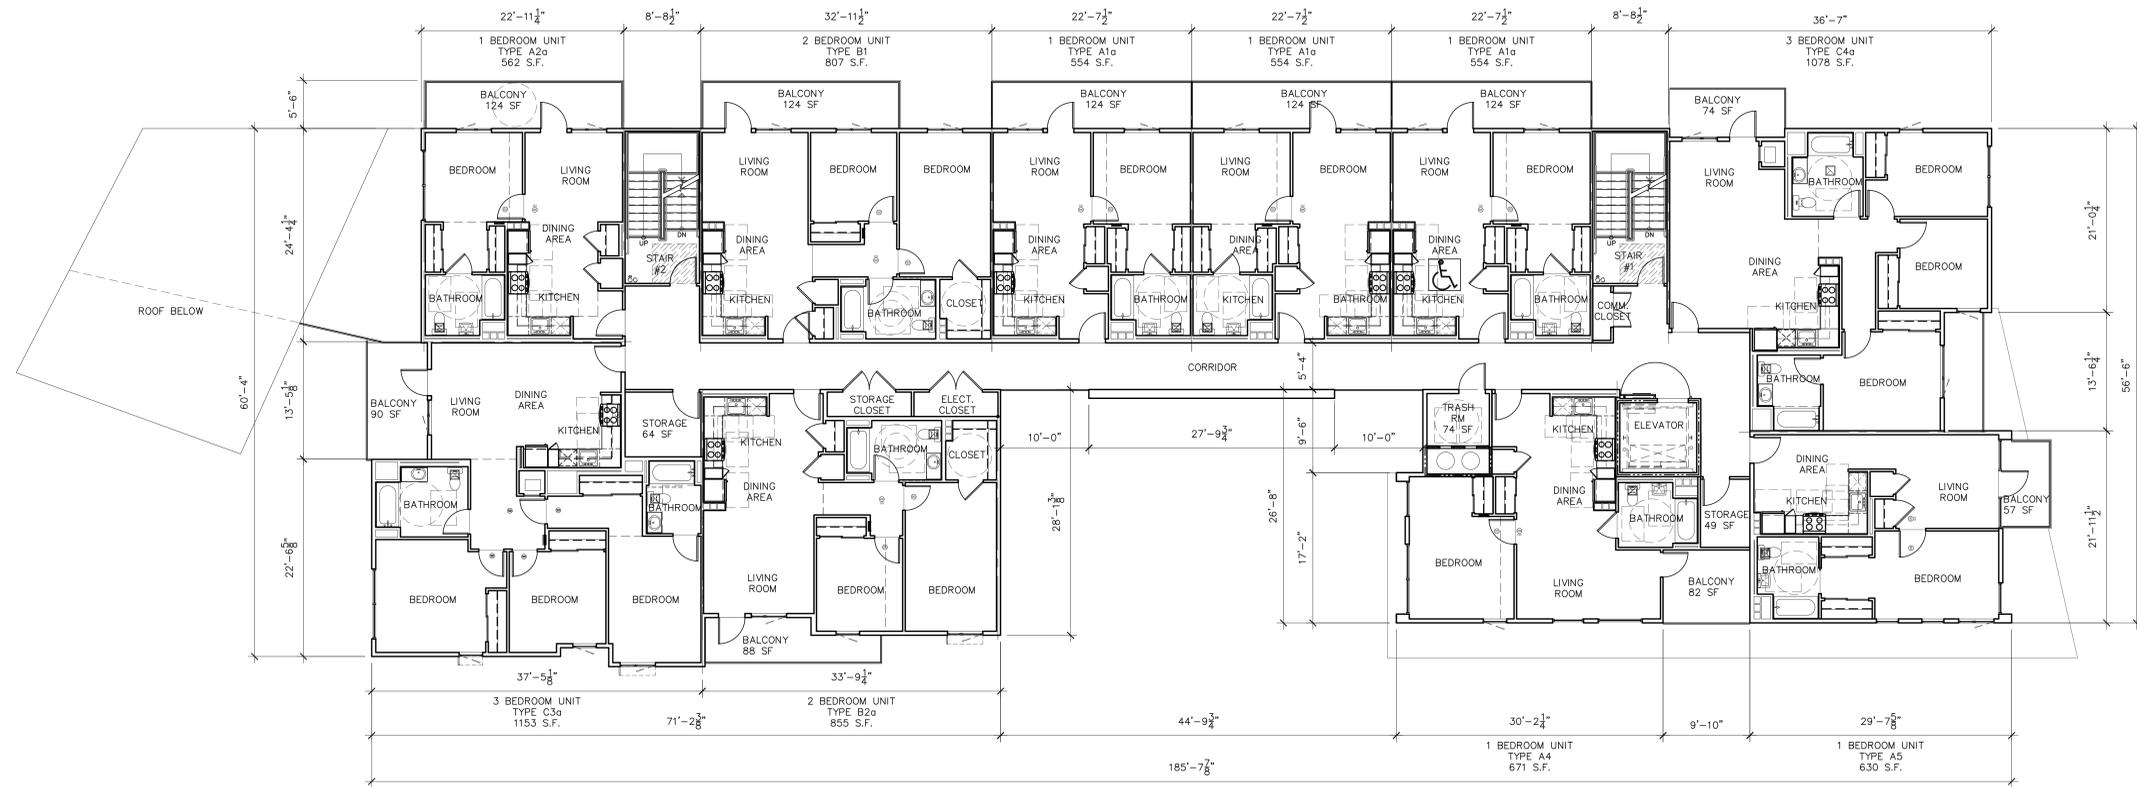


**BUILDING TYPE A
3RD FLOOR PLAN**
SCALE: 1/8" = 1'-0" ①

The above drawings, specifications, ideas, designs and arrangements represented therein are and shall remain property of the Architect (Y&M Architects), and no part thereof shall be copied, modified, or used in connection with any other project other than the specific project for which they have been prepared and developed, without the written consent of the Architect (Y&M Architects). Visual contact with these drawings or specifications shall constitute conclusive evidence of acceptance of these restrictions. Written dimensions on these drawings shall have pre-emptive scaled dimensions. Contractors shall verify and be responsible for all dimensions and conditions on the job, and the office must be notified of any variations from the dimensions and conditions shown by these drawings. Shop details must be submitted to this office for approval before proceeding with fabrication.



2016 ©

P:\2016\CARSON - MAIN\01_LAYOUT\00_SHEETS\SCHEMATIC\A-04.DWG
2/2/2017 10:32 AM

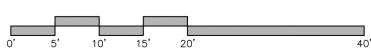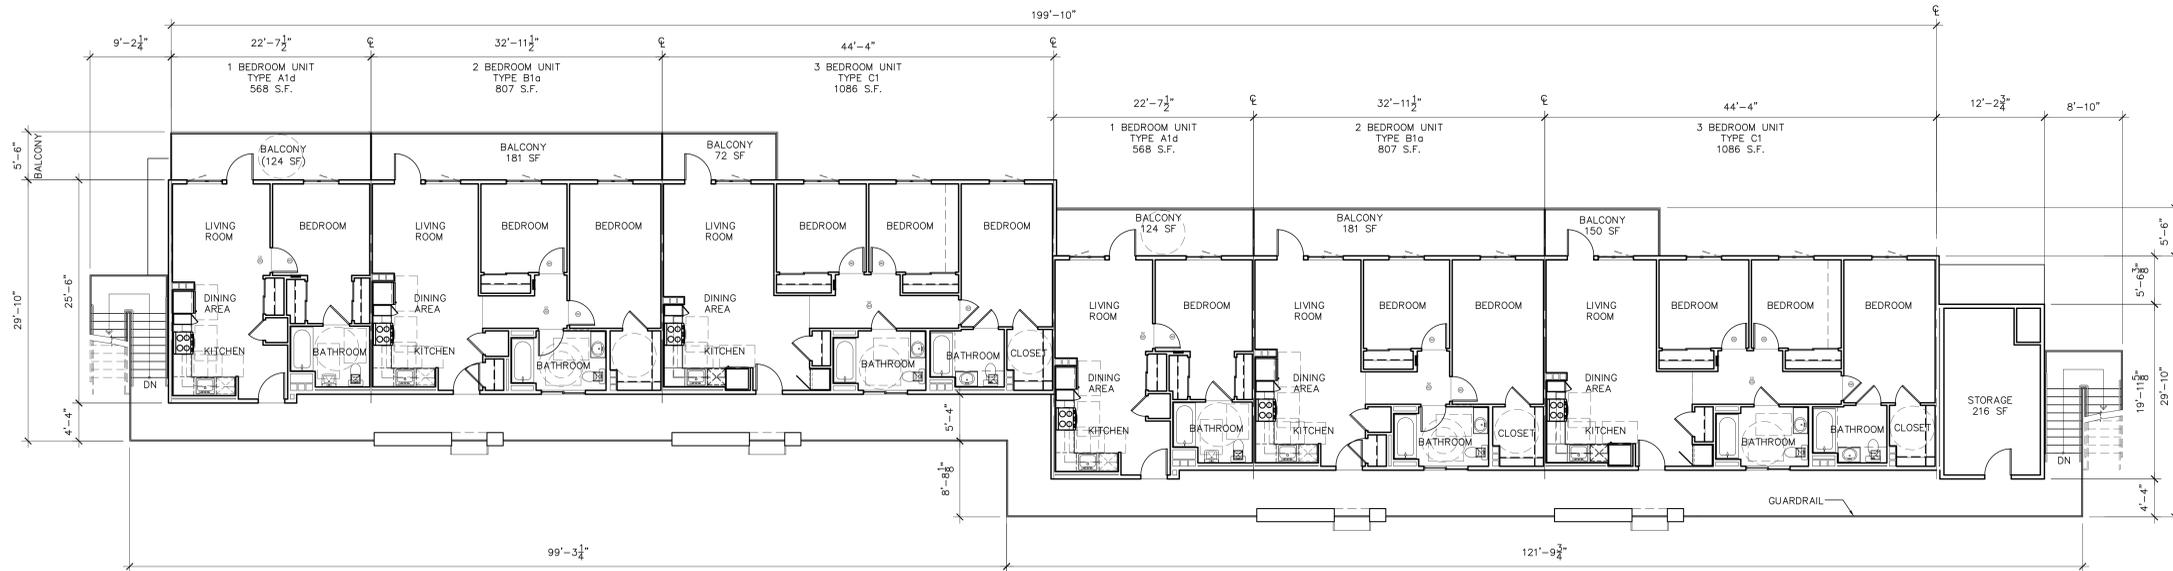

**BUILDING TYPE B
2ND FLOOR PLAN**
SCALE: 1/8" = 1'-0"

②

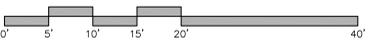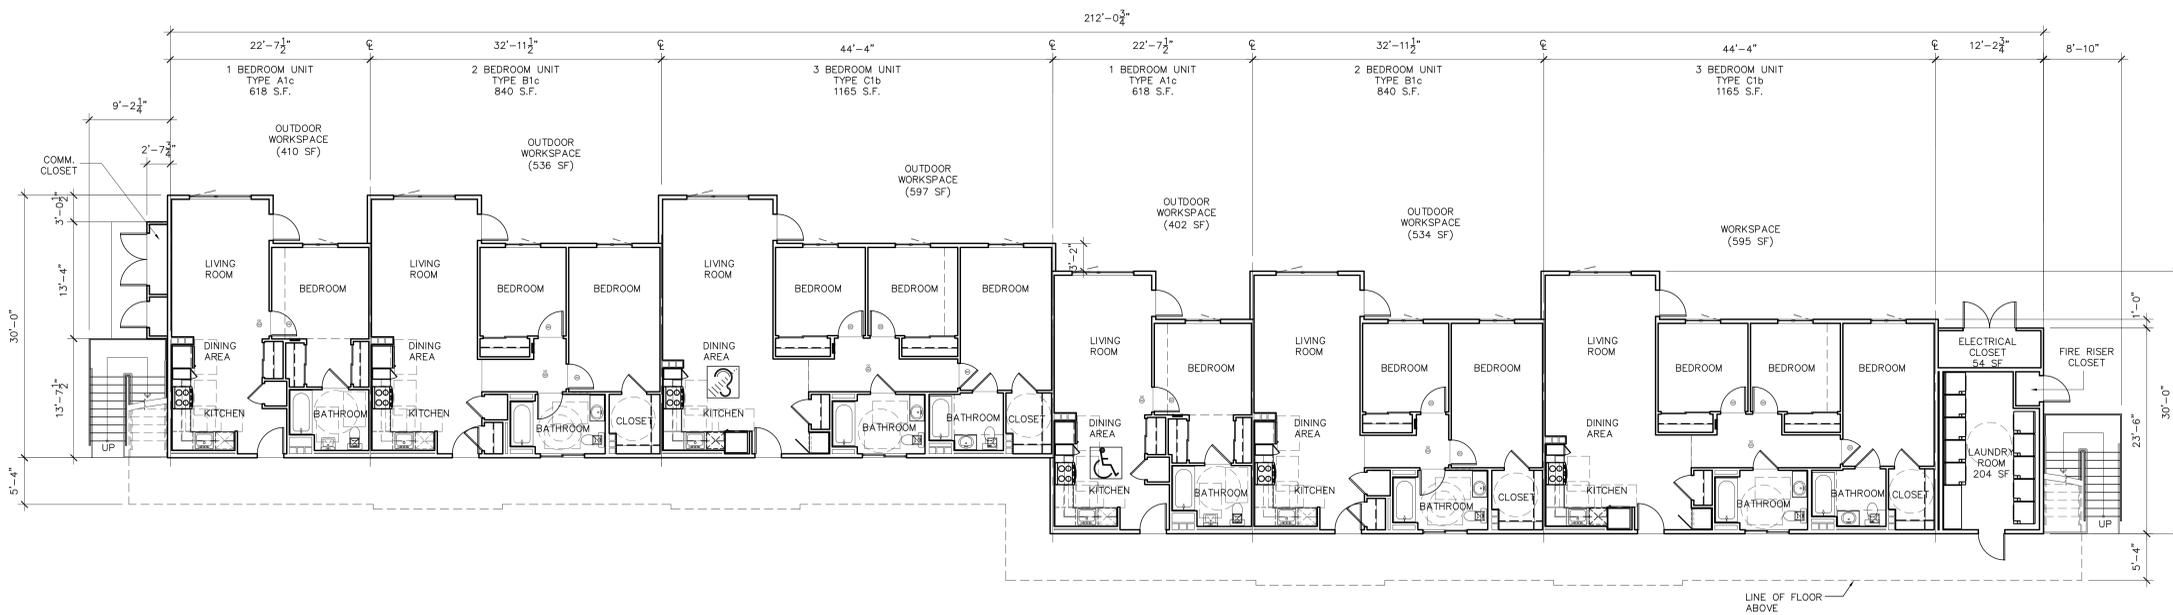


**BUILDING TYPE B
1ST FLOOR PLAN**
SCALE: 1/8" = 1'-0"

①

The above drawings, specifications, ideas, designs and arrangements represented therein are and shall remain property of the Architect (Y&M Architects), and no part thereof shall be copied, distributed, in whole or in part, or used in connection with any other project other than the specific project for which they have been prepared and developed, without the written consent of the Architect (Y&M Architects). Visual contact with these drawings or specifications shall constitute conclusive evidence of acceptance of these restrictions. Written dimensions on these drawings shall have pre-emptive scaled dimensions. Contractors shall verify and be responsible for all dimensions and conditions on the job, and the office must be notified of any variations from the dimensions and conditions shown by these drawings. Shop details must be submitted to this office for approval before proceeding with fabrication.


2016 ©

P:\2016\CARSON - MAIN\01_LAYOUT\01_SHEETS\SCHEMATIC\A-05.DWG
2/2/2017 11:53 AM

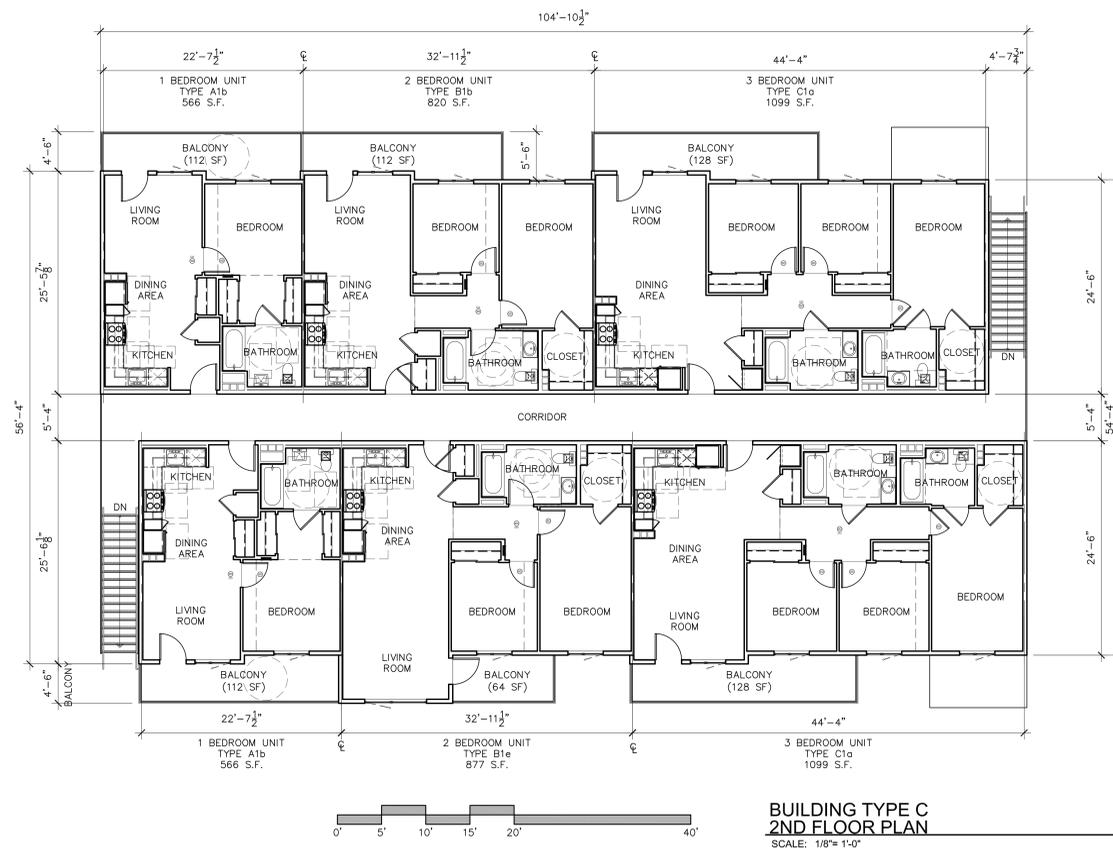

**BUILDING TYPE C
2ND FLOOR PLAN**
SCALE: 1/8"= 1'-0"

2

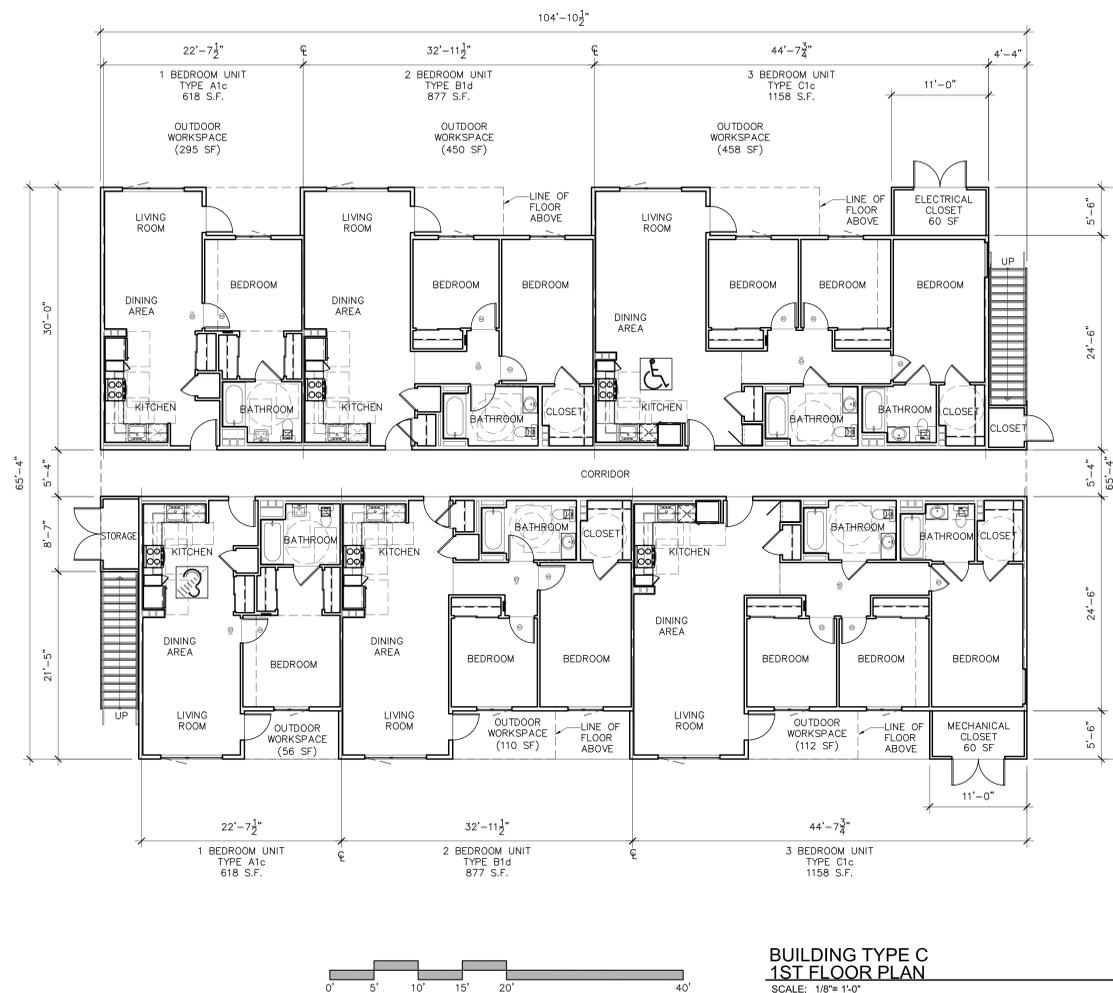

**BUILDING TYPE C
1ST FLOOR PLAN**
SCALE: 1/8"= 1'-0"

1

The above drawings, specifications, ideas, designs and arrangements represented thereby are and shall remain property of the Architect (Y&M Architects), and no part thereof shall be copied, distributed, or used in connection with any other project other than the specific project for which they have been prepared and developed, without the written consent of the Architect (Y&M Architects). Visual contact with these drawings or specifications shall constitute conclusive evidence of acceptance of these drawings. Written dimensions on these drawings shall have pre-emptive scaled dimensions. Contractors shall verify and be responsible for all dimensions and conditions on the job, and the office must be notified of any variations from the dimensions and conditions shown by these drawings. Shop details must be submitted to this office for approval before proceeding with fabrication.

2016©

P:\2016\CARSON - MAIN\01_LAYOUT\00_SHEETS\SCHEMATIC\A-06.DWG
2/2/2017 11:23 AM