
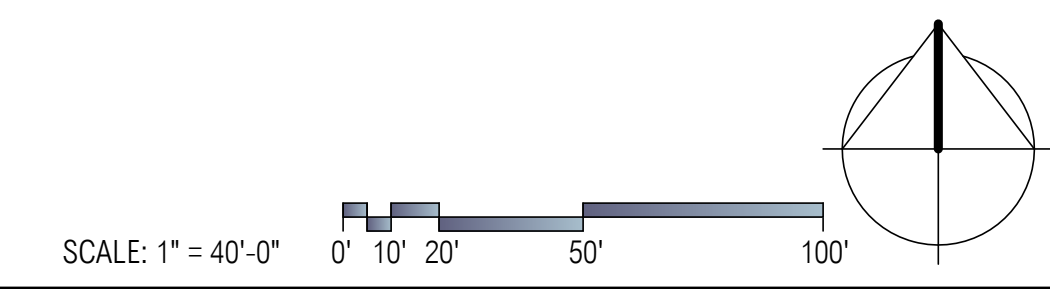


- NOTES:
1. PAVING SECTION TO COMPLY WITH CITY OF CARSON TRASH ENCLOSURE REQUIREMENTS.
 2. SLOPE MIN. 0.5% TOWARDS THE FRONT OF THE ENCLOSURE TO DRAIN.
 3. TENANTS ARE REQUIRED TO PUT IN PLACE A RECYCLING PROGRAM THAT INCLUDES COLLECTION, STORAGE AND PICK-UP OF RECYCLABLE ITEMS, INCLUDING AT MINIMUM PAPER, CORRUGATED CARDBOARD, GLASS, PLASTICS AND METALS. (LEED MR PREREQ. 1)
 4. SEE STRUCT. DRAWINGS FOR ADDITIONAL REQUIREMENTS FOR CONCRETE PANELS & CONNECTIONS.

TRASH ENCLOSURE PLAN
SCALE: 3/16" = 1'-0"

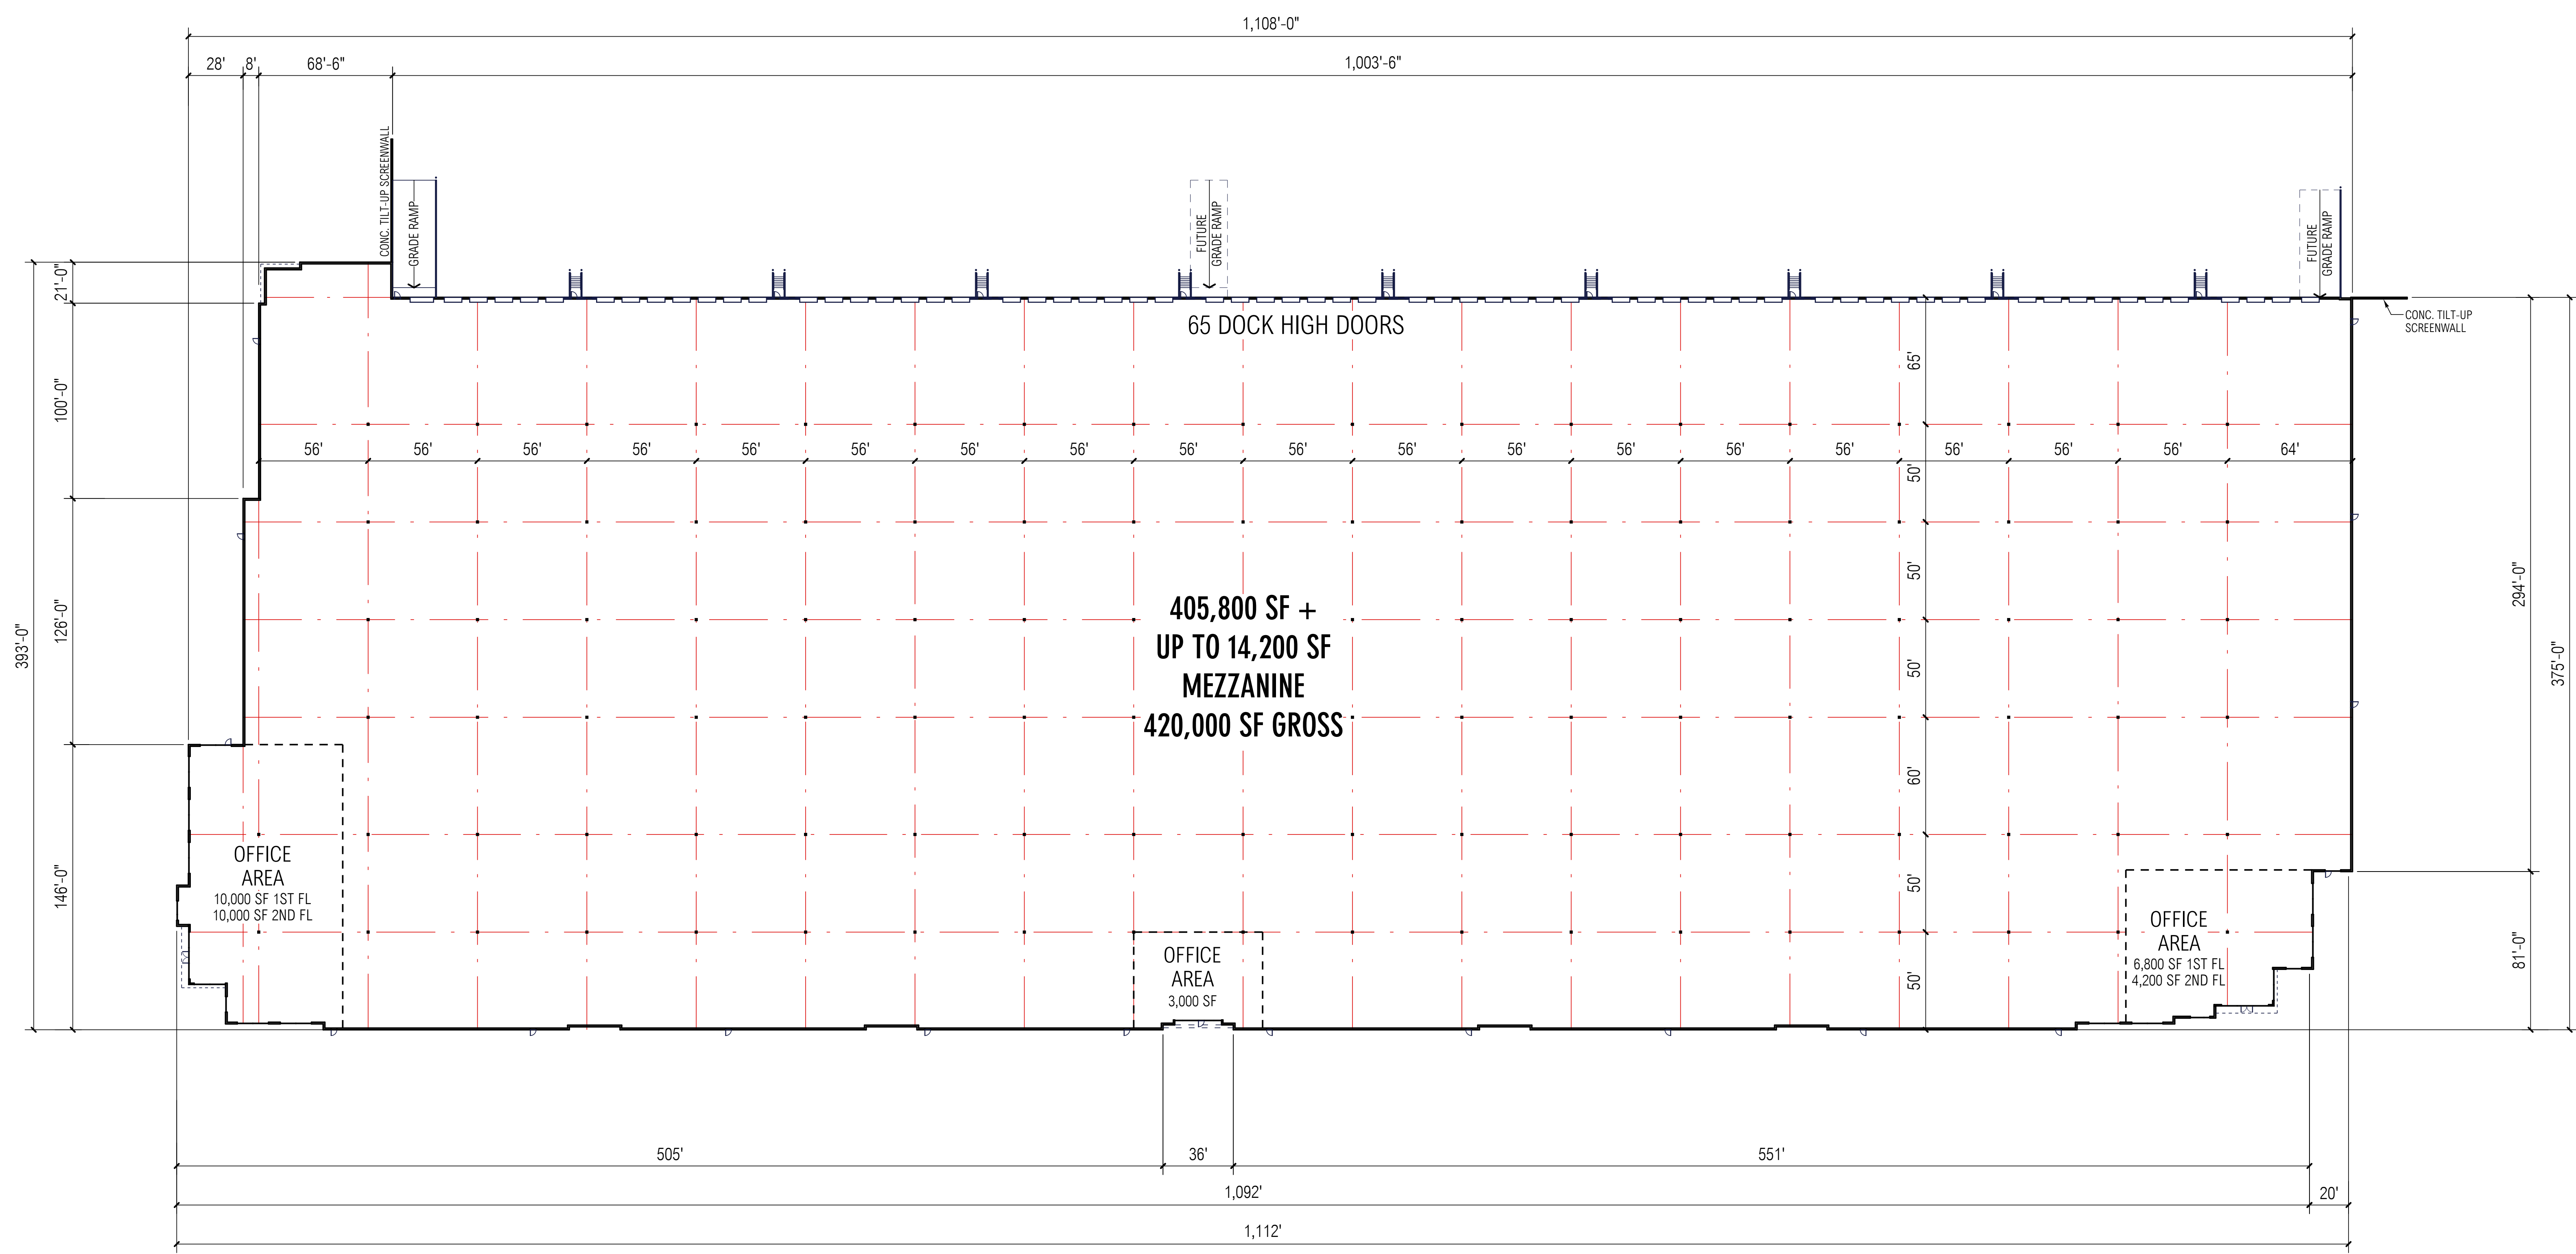

RGA
Office of Architectural Design
15231 Alton Parkway, Suite 100
Irvine, CA 92618
T 949-341-0920
FX 949-341-0922

OWNER / DEVELOPER:
AL2 LLC
1815 SOUTH SOTO ST.
LOS ANGELES, CA 90023
TEL: 323-265-4040
CONTACT: SCOTT KELRICK
EMAIL: scott@AlpertProperties.com

AL2 LLC INDUSTRIAL DEVELOPMENT

21900 S. WILMINGTON AVE. CARSON

PRELIMINARY FLOOR PLAN

MARK	DATE	DESCRIPTION
SD	9/23/15	ISSUE FOR OWNER REVIEW
SD	11/9/15	PLANNING SUBMITTAL
SD	9/30/16	REVISIONS

RG	PROJECT NO:	15110-00
RG	CAD FILE NAME:	15110-00-A2-1
RG	DRAWN BY:	CS
RG	CHK'D BY:	MG
RG	COPYRIGHT:	RG, OFFICE OF ARCHITECTURAL DESIGN
RG	SHEET TITLE:	A2-1