


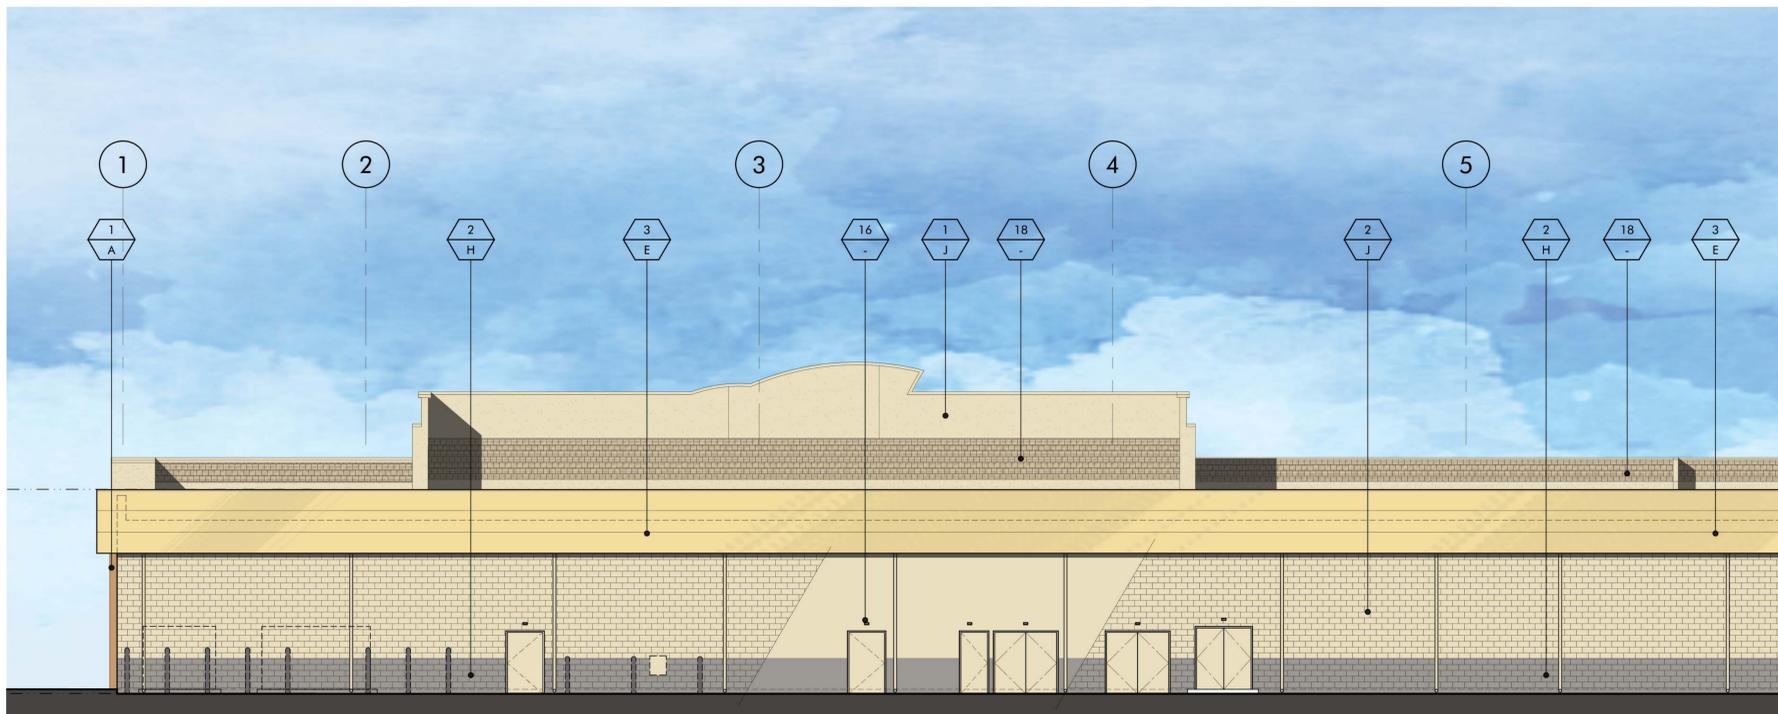

PROPOSED WEST ELEVATION (FRONT) 1/8" = 1'-0" 1



EXISTING/PROPOSED EAST ELEVATION (BACK) 1/8" = 1'-0" 2



PROPOSED OVERALL WEST ELEVATION N.T.S. 3

MATERIALS AND FINISH SCHEDULES

- 1 NEW 20/30 SAND FLOAT CEMENT PLASTER FINISH, BY: LA HABRA. 7/8" CEMENT PLASTER O/ 3.4 lbs. EXPANDED DIAMOND MESH O/ #15 BLDG. FELT O/ TYVEC COMMERCIAL WRAP. SEE STRUCTURAL FOR PLACING OF FLAT STRAP (E) CMU WALL TO REMAIN.
- 2 (E) STUCCO CEMENT PLASTER FINISH TO REMAIN.
- 3 METAL CANOPY SYSTEM
- 4 GALVANIZED METAL COPING
- 5 NEW 20/30 SAND FLOAT CEMENT PLASTER FINISH, BY: LA HABRA. 7/8" CEMENT PLASTER O/ 3.4 lbs. EXPANDED DIAMOND MESH O/ #15 BLDG. FELT O/ TYVEC COMMERCIAL WRAP. COLOR: LIGHT SANDBLAST
- 6 ILLUMINATED SPIRAL DISPLAY BY TENANT, UNDER SEPARATE PERMIT. POWER BY TENANT.
- 7 METAL WALL SYSTEM INTEGRITY SERIES PANELS (CONCEALED FASTENER) MODEL: - X-12, COLOR: - ZINC GRAY, BY: MORIN
- 8 STOREFRONT - CENTER GLAZED SYSTEM FOR 1" GLASS COLOR DARK BRONZE (AB8) BY: ARCADIA
- 9 GLAZINGS - 1" THICK INSULATED CLEAR FLOAT GLASS, SOLARBAND 60 (2) CLEAR-CLEAR, LOW-e, SHGG=0.39, LSG= 1.79; SC= 0.45 & UV= 1.6, TYPICAL, BY: PPG
- 10 SPANDREL GLAZINGS - 19 MM THICK, STARPHERE ULTRA CLEAR GLASS WITH WHITE FRIT (2) BY: PPG
- 11 WALL TRELLIS BY: GREENSCREEN
- 12 DOUBLE "V" PLASTER CONTROL JOINT, #15, PAINT TO MATCH ADJACENT SURFACE.
- 13 1/2" GALV. PLASTER REVEAL CHANNEL, PAINT TO MATCH ADJACENT SURFACE.
- 14 WALL SCONCE LIGHT MODEL: NDTW-14-LED FINISH: B1-SATIN BLACK BY: LIGHTWAY
- 15 WALL AREA LIGHTING MODEL: LAS5562-NF-BLACK BY: US ARCHITECTURAL LIGHTING
- 16 BUILDING SIGNS, BY TENANT, UNDER SEPARATE PERMIT. POWER BY TENANT.
- 17 ROOF SHINGLES COLOR: TIMBERLINE HD - SHAKWOOD BY: GAF ROOFING SYSTEMS

PAINT COLOR SCHEDULE

- A COLOR: SW 7680 LANYARD SHERWIN WILLIAMS
- B COLOR: SKYBLUE 7329 VISTA PAINT
- C COLOR: BIG COUNTRY BLUE 2066-30 BENJAMIN MOORE
- D COLOR: PURPLE PASSION A1566 GLIDDEN PROFESSIONAL
- E COLOR: SW 7692 CUPOLA YELLOW SHERWIN WILLIAMS
- F COLOR: RED 2000-10 BENJAMIN MOORE
- G COLOR: GOLDEN SUN A0696 GLIDDEN PRO
- H COLOR: SW 7673 PEWTER CAST SHERWIN WILLIAMS
- J COLOR: SW 6106 KILIM BEIGE SHERWIN WILLIAMS
- K COLOR: IRISH GREEN A1064 GLIDDEN PRO
- L COLOR: SW 7072 ONLIME SHERWIN WILLIAMS
- M COLOR: SW 7015 REPOSE GRAY SHERWIN WILLIAMS
- N COLOR: A89T54 EXTERIOR PLANET FITNESS PURPLE
- P COLOR: SW 6108 LATTE SHERWIN WILLIAMS
- Q COLOR: SW 6082 COBBLE BROWN SHERWIN WILLIAMS
- R COLOR: SW 6868 REAL RED SHERWIN WILLIAMS
- S COLOR: STARTLING ORANGE 2016-10 BENJAMIN MOORE
- T COLOR: OCEAN FLOOR A1435 GLIDDEN PRO


McKently Malak ARCHITECTS

35 Hugus Alley Suite 200
Pasadena California 91103-3648
TEL 626 583 8348 FAX 626 583 8387

A PROJECT FOR:

500 CARSON TOWN CENTER, LP

201 WILSHIRE BLVD., SUITE A 28
SANTA MONICA, CA 90401

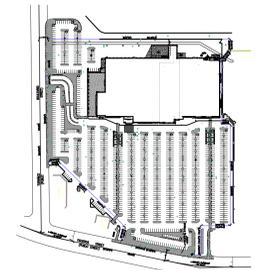

KEY PLAN

CARSON TOWN CENTER NORTH FACADE REMODEL & MINOR SITE IMPROVEMENTS
500 CARSON TOWN CENTER NORTH
CARSON, CA 90745

ISSUES / REVISIONS

No.	DATE	DESCRIPTION
1	05.24.17	PLANNING APPLICATION


AS INSTRUMENTS OF SERVICE, ALL DESIGNS, IDEAS, AND INFORMATION SHOWN ON THESE DRAWINGS ARE AND SHALL REMAIN THE PROPERTY OF MCKENTLY MALAK ARCHITECTS, INC. NO PART THEREOF SHALL BE COPIED, DISCLOSED TO OTHERS, OR USED IN CONNECTION WITH ANY WORK OR PROJECT OTHER THAN THE SPECIFIC PROJECT FOR WHICH THEY HAVE BEEN PREPARED AND DEVELOPED WITHOUT THE WRITTEN CONSENT OF MCKENTLY MALAK ARCHITECTS, INC. VISUAL CONTACT WITH THESE DRAWINGS SHALL CONSTITUTE CONCLUSIVE EVIDENCE OF ACCEPTANCE OF THESE RESTRICTIONS.

JOB NUMBER: 16137MMA
DRAWN BY: NO CHECKED BY: KM/NO
DATE: 07.25.2018
SHEET DESCRIPTION:

TENANT A EXTERIOR ELEVATION

SHEET NUMBER:

A201-A

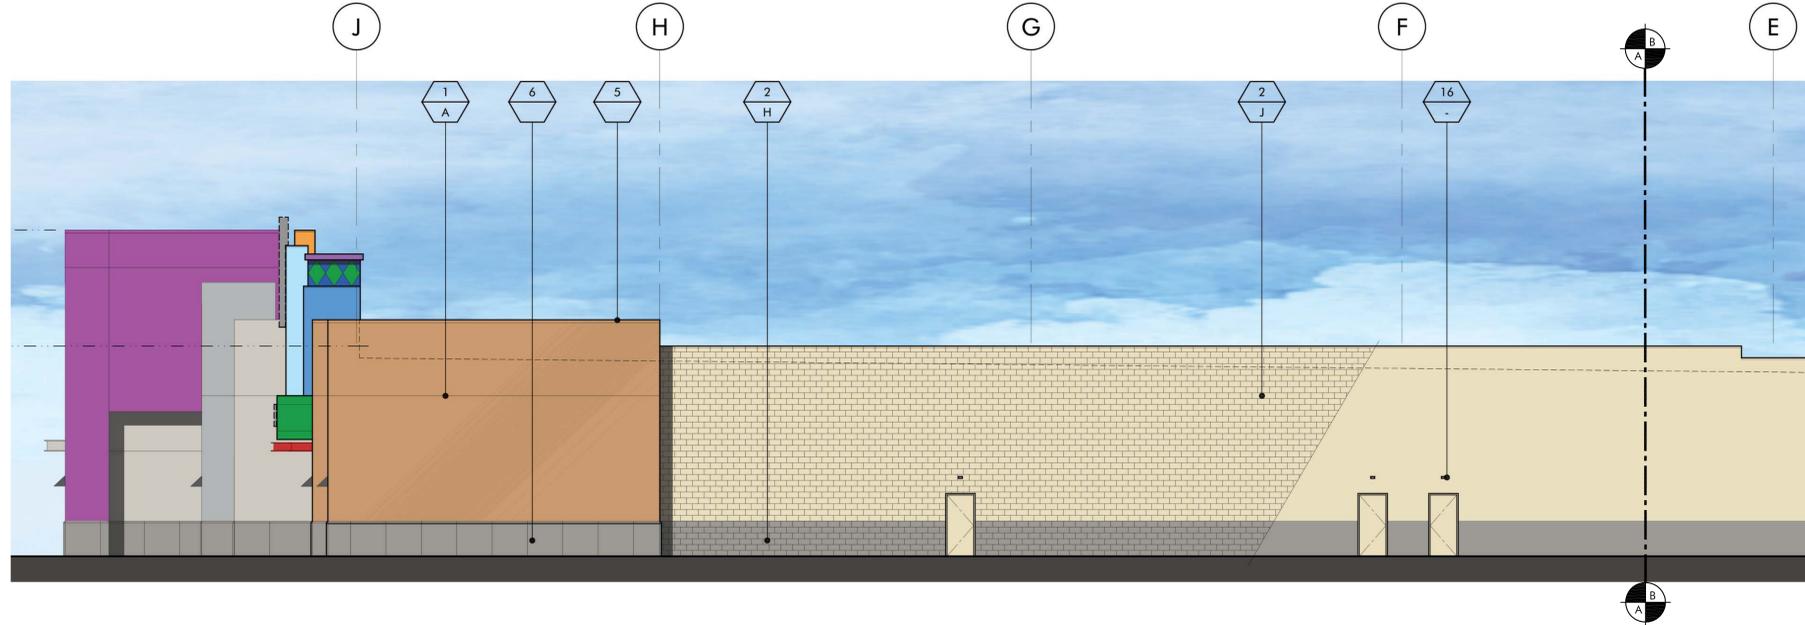


EXISTING / PROPOSED PARTIAL SOUTH ELEVATION (SIDE) 1/8" = 1'-0" 1

MATERIALS AND FINISH SCHEDULES

- 1 NEW 20/30 SAND FLOAT CEMENT PLASTER FINISH, BY: LA HABRA. 7/8" CEMENT PLASTER O/ 3.4 lbs. EXPANDED DIAMOND MESH O/ #15 BLDG. FELT O/ TYVEC COMMERCIAL WRAP. SEE STRUCTURAL FOR PLACING OF FLAT STRAP (E) CMU WALL TO REMAIN.
- 2 (E) STUCCO CEMENT PLASTER FINISH TO REMAIN.
- 3 METAL CANOPY SYSTEM
- 4 GALVANIZED METAL COPING
- 5 NEW 20/30 SAND FLOAT CEMENT PLASTER FINISH, BY: LA HABRA. 7/8" CEMENT PLASTER O/ 3.4 lbs. EXPANDED DIAMOND MESH O/ #15 BLDG. FELT O/ TYVEC COMMERCIAL WRAP. COLOR: LIGHT SANDBLAST
- 6 ILLUMINATED SPIRAL DISPLAY BY TENANT, UNDER SEPARATE PERMIT. POWER BY TENANT.
- 7 METAL WALL SYSTEM INTEGRITY SERIES PANELS (CONCEALED FASTENER) MODEL: - X-12, COLOR: - ZINC GRAY, BY: MORIR
- 8 STOREFRONT - CENTER GLAZED SYSTEM FOR 1" GLASS COLOR DARK BRONZE (AB8) BY: ARCADIA
- 9 GLAZINGS - 1" THICK INSULATED CLEAR FLOAT GLASS, SOLARBAND 60 (2) CLEAR-CLEAR, LOW-e; SHGC=0.39, LSG= 1.79; SC= 0.45 & UV= 1.6, TYPICAL, BY: PPG
- 10 SPANDREL GLAZINGS - 19 MM THICK, STARPHIRE ULTRA CLEAR GLASS WITH WHITE FRIT (2) BY: PPG
- 11 WALL TRELLIS BY: GREENSCREEN
- 12 DOUBLE "V" PLASTER CONTROL JOINT, #15, PAINT TO MATCH ADJACENT SURFACE.
- 13 1/2" GALV. PLASTER REVEAL CHANNEL, PAINT TO MATCH ADJACENT SURFACE.
- 14 WALL SCONCE LIGHT MODEL: NDTW-14-LED FINISH: B1-SATIN BLACK BY: LIGHTWAY
- 15 WALL AREA LIGHTING MODEL: LAS5562-NF-BLACK BY: US ARCHITECTURAL LIGHTING
- 16 BUILDING SIGNS, BY TENANT, UNDER SEPARATE PERMIT. POWER BY TENANT.
- 17 ROOF SHINGLES COLOR: TIMBERLINE HD - SHAKWOOD BY: GAF ROOFING SYSTEMS

McKently Malak ARCHITECTS
 35 Hugus Alley Suite 200
 Pasadena California 91103-3648
 TEL 626 583 8348 FAX 626 583 8387

A PROJECT FOR:
500 CARSON TOWN CENTER, LP
 201 WILSHIRE BLVD., SUITE A 28
 SANTA MONICA, CA 90401

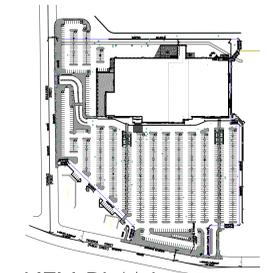

CARSON TOWN CENTER NORTH FACADE REMODEL & MINOR SITE IMPROVEMENTS
 500 CARSON TOWN CENTER NORTH
 CARSON, CA 90745

ISSUES / REVISIONS


No.	DATE	DESCRIPTION
1	05.24.17	PLANNING APPLICATION

AS INSTRUMENTS OF SERVICE, ALL DESIGNS, IDEAS, AND INFORMATION SHOWN ON THESE DRAWINGS ARE AND SHALL REMAIN THE PROPERTY OF MCKENTLY MALAK ARCHITECTS, INC., NO PART THEREOF SHALL BE COPIED, DISCLOSED TO OTHERS, OR USED IN CONNECTION WITH ANY WORK OR PROJECT OTHER THAN THE SPECIFIC PROJECT FOR WHICH THEY HAVE BEEN PREPARED AND DEVELOPED WITHOUT THE WRITTEN CONSENT OF MCKENTLY MALAK ARCHITECTS, INC. VISUAL CONTACT WITH THESE DRAWINGS SHALL CONSTITUTE CONCLUSIVE EVIDENCE OF ACCEPTANCE OF THESE RESTRICTIONS.

JOB NUMBER: 16137MMA
 DRAWN BY: NO CHECKED BY: KM/NO
 DATE: 07.25.2018
 SHEET DESCRIPTION:

TENANT A EXTERIOR ELEVATION


SHEET NUMBER:
A202-A

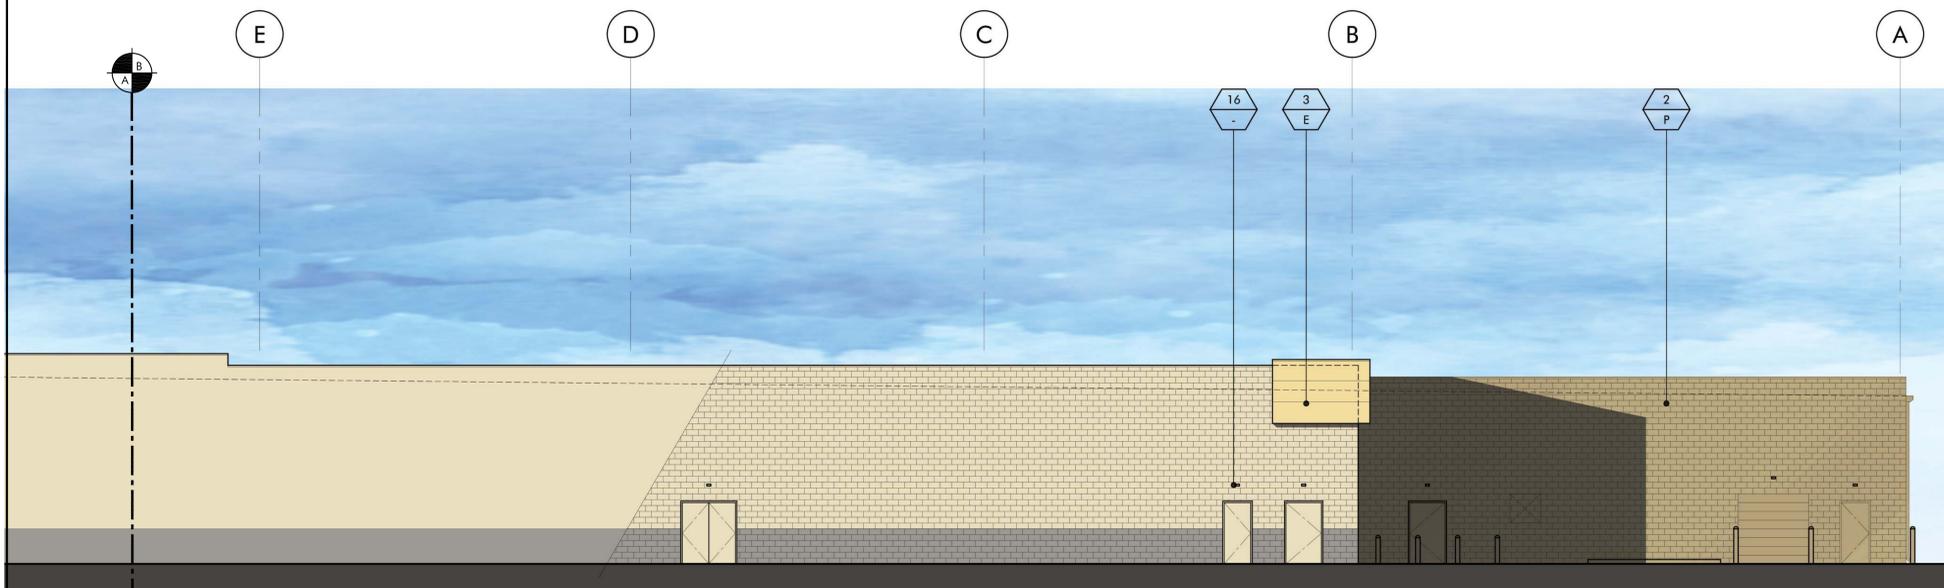

EXISTING / PROPOSED PARTIAL SOUTH ELEVATION (SIDE) 1/8" = 1'-0" 2

PAINT COLOR SCHEDULE


- A COLOR: SW 7680 LANYARD SHERWIN WILLIAMS
- B COLOR: SKYBLUE 7329 VISTA PAINT
- C COLOR: BIG COUNTRY BLUE 2066-30 BENJAMIN MOORE
- D COLOR: PURPLE PASSION A1566 GLIDDEN PROFESSIONAL
- E COLOR: SW 7692 CUPOLA YELLOW SHERWIN WILLIAMS
- F COLOR: RED 2000-10 BENJAMIN MOORE
- G COLOR: GOLDEN SUN A0696 GLIDDEN PRO
- H COLOR: SW 7673 PEWTER CAST SHERWIN WILLIAMS
- I COLOR: SW 6106 KILIM BEIGE SHERWIN WILLIAMS
- J COLOR: IRISH GREEN A1064 GLIDDEN PRO
- K COLOR: SW 7072 ONLIME SHERWIN WILLIAMS
- L COLOR: SW 7015 REPOSE GRAY SHERWIN WILLIAMS
- M COLOR: A89T54 EXTERIOR PLANET FITNESS PURPLE
- N COLOR: SW 6108 LATTE SHERWIN WILLIAMS
- O COLOR: SW 6082 COBBLE BROWN SHERWIN WILLIAMS
- P COLOR: SW 6868 REAL RED SHERWIN WILLIAMS
- Q COLOR: STARTLING ORANGE 2016-10 BENJAMIN MOORE
- R COLOR: OCEAN FLOOR A1435 GLIDDEN PRO

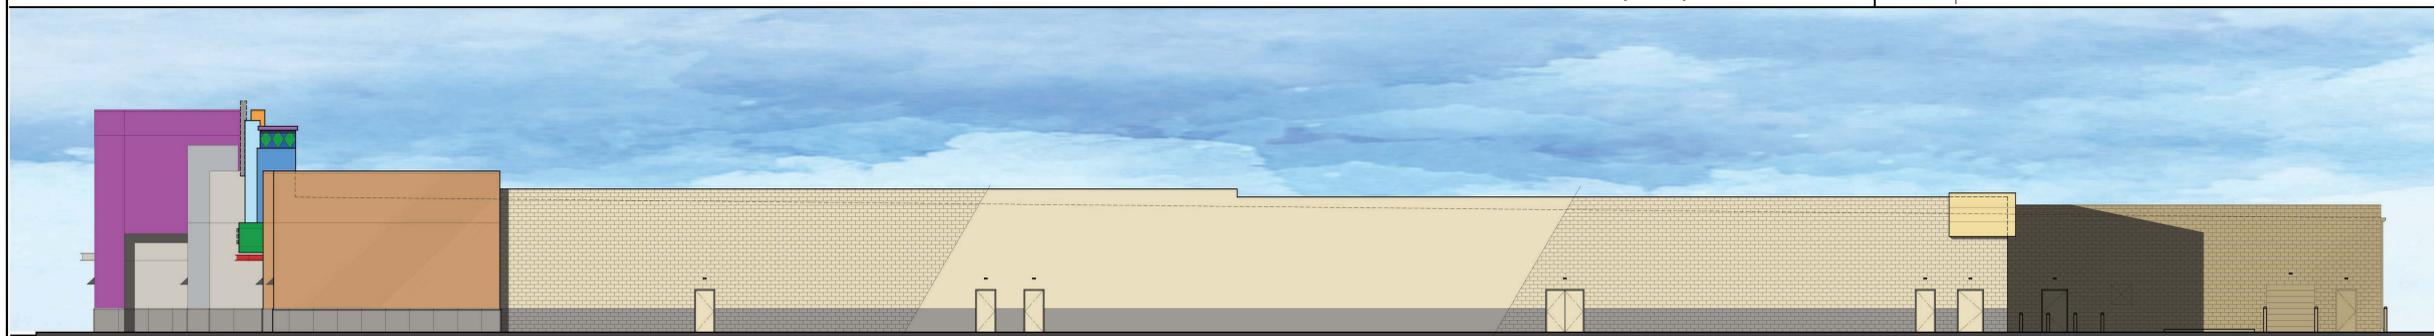


EXISTING / PROPOSED OVERALL SOUTH ELEVATION (SIDE) N.T.S. 3



PROPOSED WEST ELEVATION (FRONT) 1/8" = 1'-0" 1

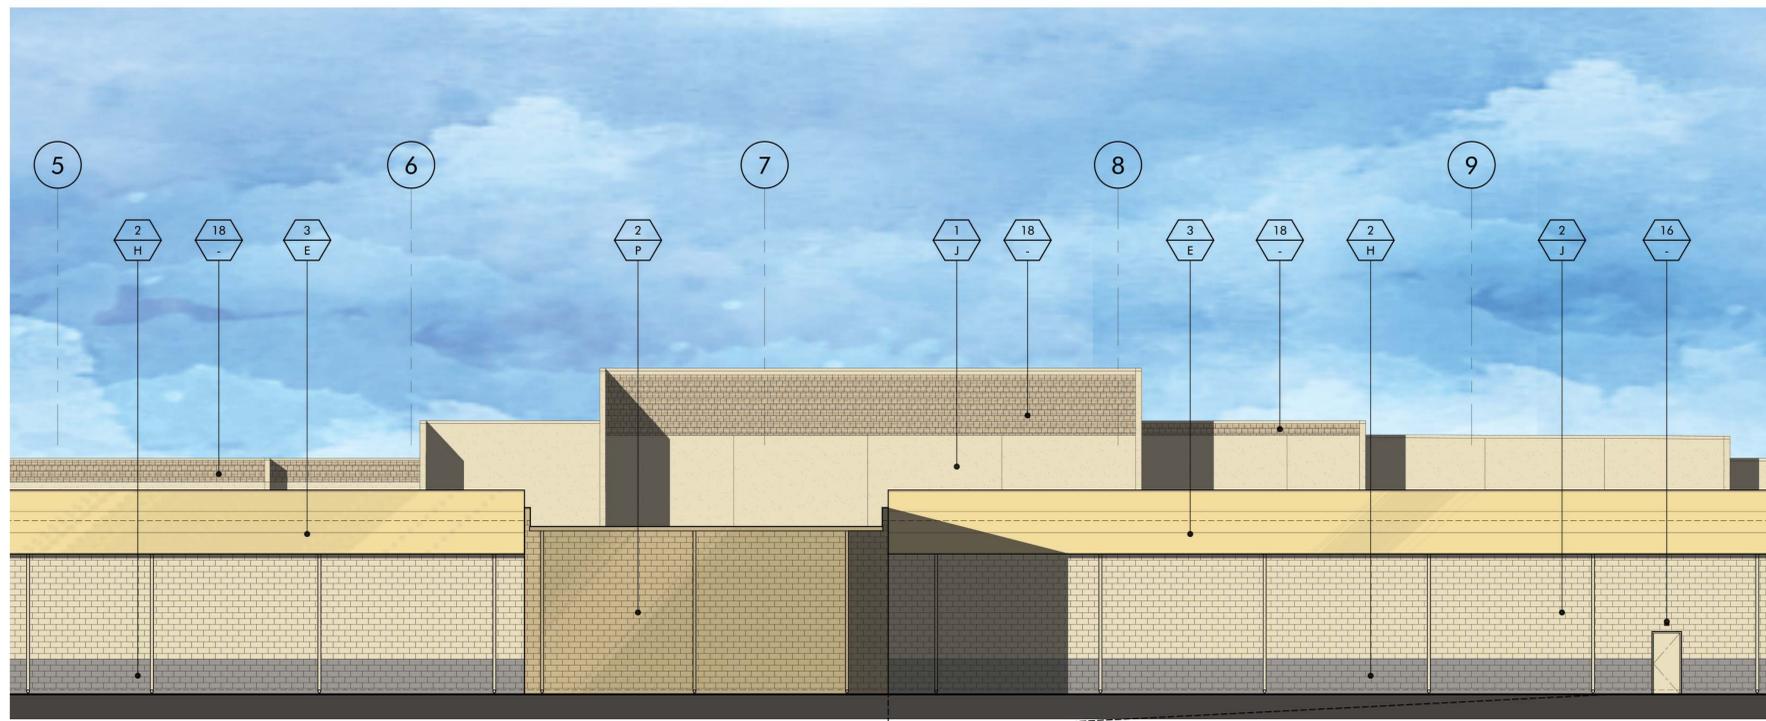

EXISTING/PROPOSED EAST ELEVATION (BACK) 1/8" = 1'-0" 2

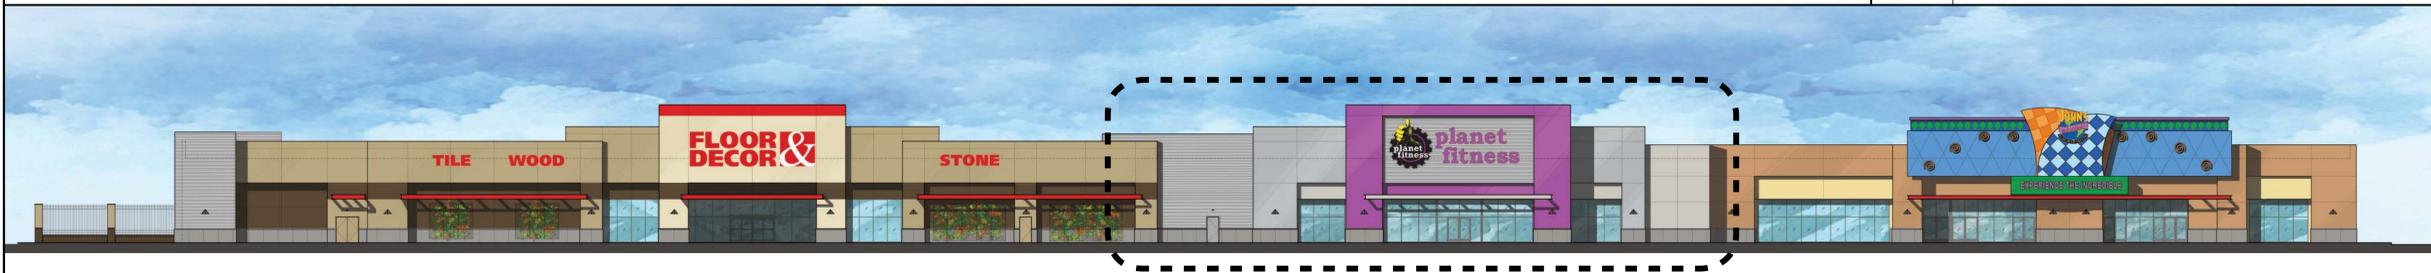

PROPOSED OVERALL WEST ELEVATION N.T.S. 3

MATERIALS AND FINISH SCHEDULES


- 1 NEW 20/30 SAND FLOAT CEMENT PLASTER FINISH, BY: LA HABRA. 7/8" CEMENT PLASTER O/ 3.4 lbs. EXPANDED DIAMOND MESH O/ #15 BLDG. FELT O/ TYVEC COMMERCIAL WRAP. SEE STRUCTURAL FOR PLACING OF FLAT STRAP (E) CMU WALL TO REMAIN.
- 2 (E) STUCCO CEMENT PLASTER FINISH TO REMAIN.
- 3 METAL CANOPY SYSTEM
- 4 GALVANIZED METAL COPING
- 5 NEW 20/30 SAND FLOAT CEMENT PLASTER FINISH, BY: LA HABRA. 7/8" CEMENT PLASTER O/ 3.4 lbs. EXPANDED DIAMOND MESH O/ #15 BLDG. FELT O/ TYVEC COMMERCIAL WRAP. COLOR: LIGHT SANDBLAST
- 6 ILLUMINATED SPIRAL DISPLAY BY TENANT, UNDER SEPARATE PERMIT. POWER BY TENANT.
- 7 METAL WALL SYSTEM INTEGRITY SERIES PANELS (CONCEALED FASTENER) MODEL: X-12, COLOR: ZINC GRAY, BY: MORIN
- 8 STOREFRONT - CENTER GLAZED SYSTEM FOR 1" GLASS COLOR DARK BRONZE (AB8) BY: ARCADIA
- 9 GLAZINGS - 1" THICK INSULATED CLEAR FLOAT GLASS, SOLARBAND 60 (2) CLEAR-CLEAR, LOW-e; SHGG=0.39, LSG= 1.79; SC= 0.45 & UV= 1.6, TYPICAL, BY: PPG
- 10 SPANDREL GLAZINGS - 19 MM THICK, STARCHIRE ULTRA CLEAR GLASS WITH WHITE FRIT (2) BY: PPG
- 11 WALL TRELLIS BY: GREENSCREEN
- 12 DOUBLE "V" PLASTER CONTROL JOINT, #15, PAINT TO MATCH ADJACENT SURFACE.
- 13 1/2" GALV. PLASTER REVEAL CHANNEL, PAINT TO MATCH ADJACENT SURFACE.
- 14 WALL SCONCE LIGHT MODEL: NDTW-14-LED FINISH: B1-SATIN BLACK BY: LIGHTWAY
- 15 WALL AREA LIGHTING MODEL: LAS5562-NF-BLACK BY: US ARCHITECTURAL LIGHTING
- 16 BUILDING SIGNS, BY TENANT, UNDER SEPARATE PERMIT. POWER BY TENANT.
- 17 ROOF SHINGLES COLOR: TIMBERLINE HD - SHAKWOOD BY: GAF ROOFING SYSTEMS

PAINT COLOR SCHEDULE

- A COLOR: SW 7680 LANYARD SHERWIN WILLIAMS
- B COLOR: SKYBLUE 7329 VISTA PAINT
- C COLOR: BIG COUNTRY BLUE 2066-30 BENJAMIN MOORE
- D COLOR: PURPLE PASSION A1566 GLIDDEN PROFESSIONAL
- E COLOR: SW 7692 CUPOLA YELLOW SHERWIN WILLIAMS
- F COLOR: RED 2000-10 BENJAMIN MOORE
- G COLOR: GOLDEN SUN A0696 GLIDDEN PRO
- H COLOR: SW 7673 PEWTER CAST SHERWIN WILLIAMS
- J COLOR: SW 6106 KILIM BEIGE SHERWIN WILLIAMS
- K COLOR: IRISH GREEN A1064 GLIDDEN PRO
- L COLOR: SW 7072 ONLIME SHERWIN WILLIAMS
- M COLOR: SW 7015 REPOSE GRAY SHERWIN WILLIAMS
- N COLOR: A89T54 EXTERIOR PLANET FITNESS PURPLE
- P COLOR: SW 6108 LATTE SHERWIN WILLIAMS
- Q COLOR: SW 6082 COBBLE BROWN SHERWIN WILLIAMS
- R COLOR: SW 6868 REAL RED SHERWIN WILLIAMS
- S COLOR: STARTLING ORANGE 2016-10 BENJAMIN MOORE
- T COLOR: OCEAN FLOOR A1435 GLIDDEN PRO

McKently Malak ARCHITECTS
 35 Hugus Alley Suite 200
 Pasadena California 91103-3648
 TEL 626 583 8348 FAX 626 583 8387

A PROJECT FOR:
500 CARSON TOWN CENTER, LP
 201 WILSHIRE BLVD., SUITE A 28
 SANTA MONICA, CA 90401

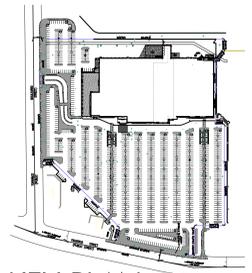

CARSON TOWN CENTER NORTH FACADE REMODEL & MINOR SITE IMPROVEMENTS
 500 CARSON TOWN CENTER NORTH
 CARSON, CA 90745

ISSUES / REVISIONS

No.	DATE	DESCRIPTION
1	05.24.17	PLANNING APPLICATION

AS INSTRUMENTS OF SERVICE, ALL DESIGNS, IDEAS, AND INFORMATION SHOWN ON THESE DRAWINGS ARE AND SHALL REMAIN THE PROPERTY OF MCKENTLY MALAK ARCHITECTS, INC. NO PART THEREOF SHALL BE COPIED, DISCLOSED TO OTHERS, OR USED IN CONNECTION WITH ANY WORK OR PROJECT OTHER THAN THE SPECIFIC PROJECT FOR WHICH THEY HAVE BEEN PREPARED AND DEVELOPED WITHOUT THE WRITTEN CONSENT OF MCKENTLY MALAK ARCHITECTS, INC. VISUAL CONTACT WITH THESE DRAWINGS SHALL CONSTITUTE CONCLUSIVE EVIDENCE OF ACCEPTANCE OF THESE RESTRICTIONS.

JOB NUMBER: 16137MMA
 DRAWN BY: NO CHECKED BY: KM/NO
 DATE: 07.25.2018
 SHEET DESCRIPTION:


TENANT B EXTERIOR ELEVATION

SHEET NUMBER:
A203-B

A PROJECT FOR:

**500 CARSON TOWN
CENTER, LP**

201 WILSHIRE BLVD., SUITE A 28
SANTA MONICA, CA 90401

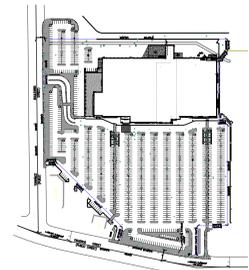

KEY PLAN NORTH

**CARSON TOWN CENTER NORTH
FACADE REMODEL &
MINOR SITE IMPROVEMENTS**

500 CARSON TOWN CENTER NORTH
CARSON, CA 90745

ISSUES / REVISIONS

No.	DATE	DESCRIPTION
1	05.24.17	PLANNING APPLICATION

AS INSTRUMENTS OF SERVICE, ALL DESIGNS, IDEAS, AND INFORMATION SHOWN ON THESE DRAWINGS ARE AND SHALL REMAIN THE PROPERTY OF MCKENTLY MALAK ARCHITECTS, INC. NO PART THEREOF SHALL BE COPIED, DISCLOSED TO OTHERS, OR USED IN CONNECTION WITH ANY WORK OR PROJECT OTHER THAN THE SPECIFIC PROJECT FOR WHICH THEY HAVE BEEN PREPARED AND DEVELOPED WITHOUT THE WRITTEN CONSENT OF MCKENTLY MALAK ARCHITECTS, INC. VISUAL CONTACT WITH THESE DRAWINGS SHALL CONSTITUTE CONCLUSIVE EVIDENCE OF ACCEPTANCE OF THESE RESTRICTIONS.

JOB NUMBER: 16137MMA
DRAWN BY: NO CHECKED BY: KM/NO
DATE: 07.25.2018

SHEET DESCRIPTION:

**TENANT C
EXTERIOR ELEVATION**


SHEET NUMBER:

A204-C



PROPOSED WEST ELEVATION (FRONT) 1/8" = 1'-0" 1

NOTE: SEE SHEET A205C FOR MATERIALS & COLORS

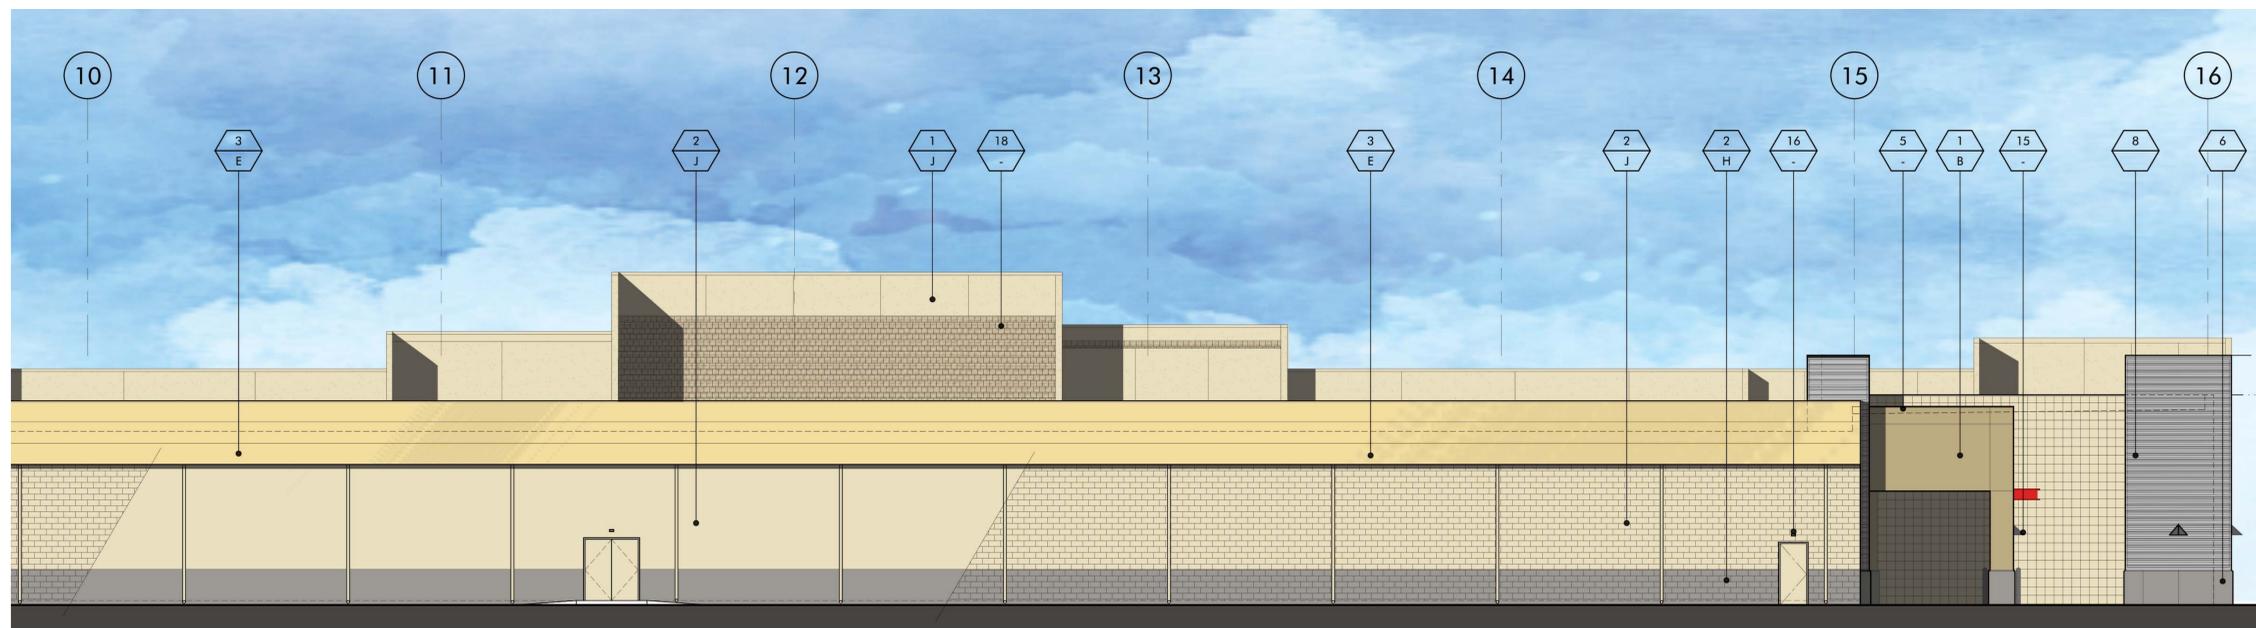

EXISTING/PROPOSED EAST ELEVATION (BACK) 1/8" = 1'-0" 2



PROPOSED OVERALL WEST ELEVATION N.T.S. 3

