
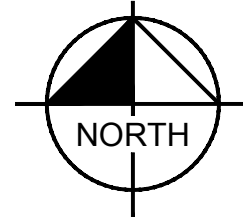


Plotted By: Reichmuth, Karl Sheet Set: KHA Layout: TR1-2 July 24, 2019 08:44:14pm K:\RIV_LDEV\094912003-jpi carson\CAD plans\entitlements\Conceptual Grading-TR1.dwg
This document, together with the concepts and designs presented herein, is intended only for the specific purpose and client for which it was prepared. Reuse of and improper reliance on this document without written authorization and adaptation by Kimley-Horn and Associates, Inc. shall be without liability to Kimley-Horn and Associates, Inc.


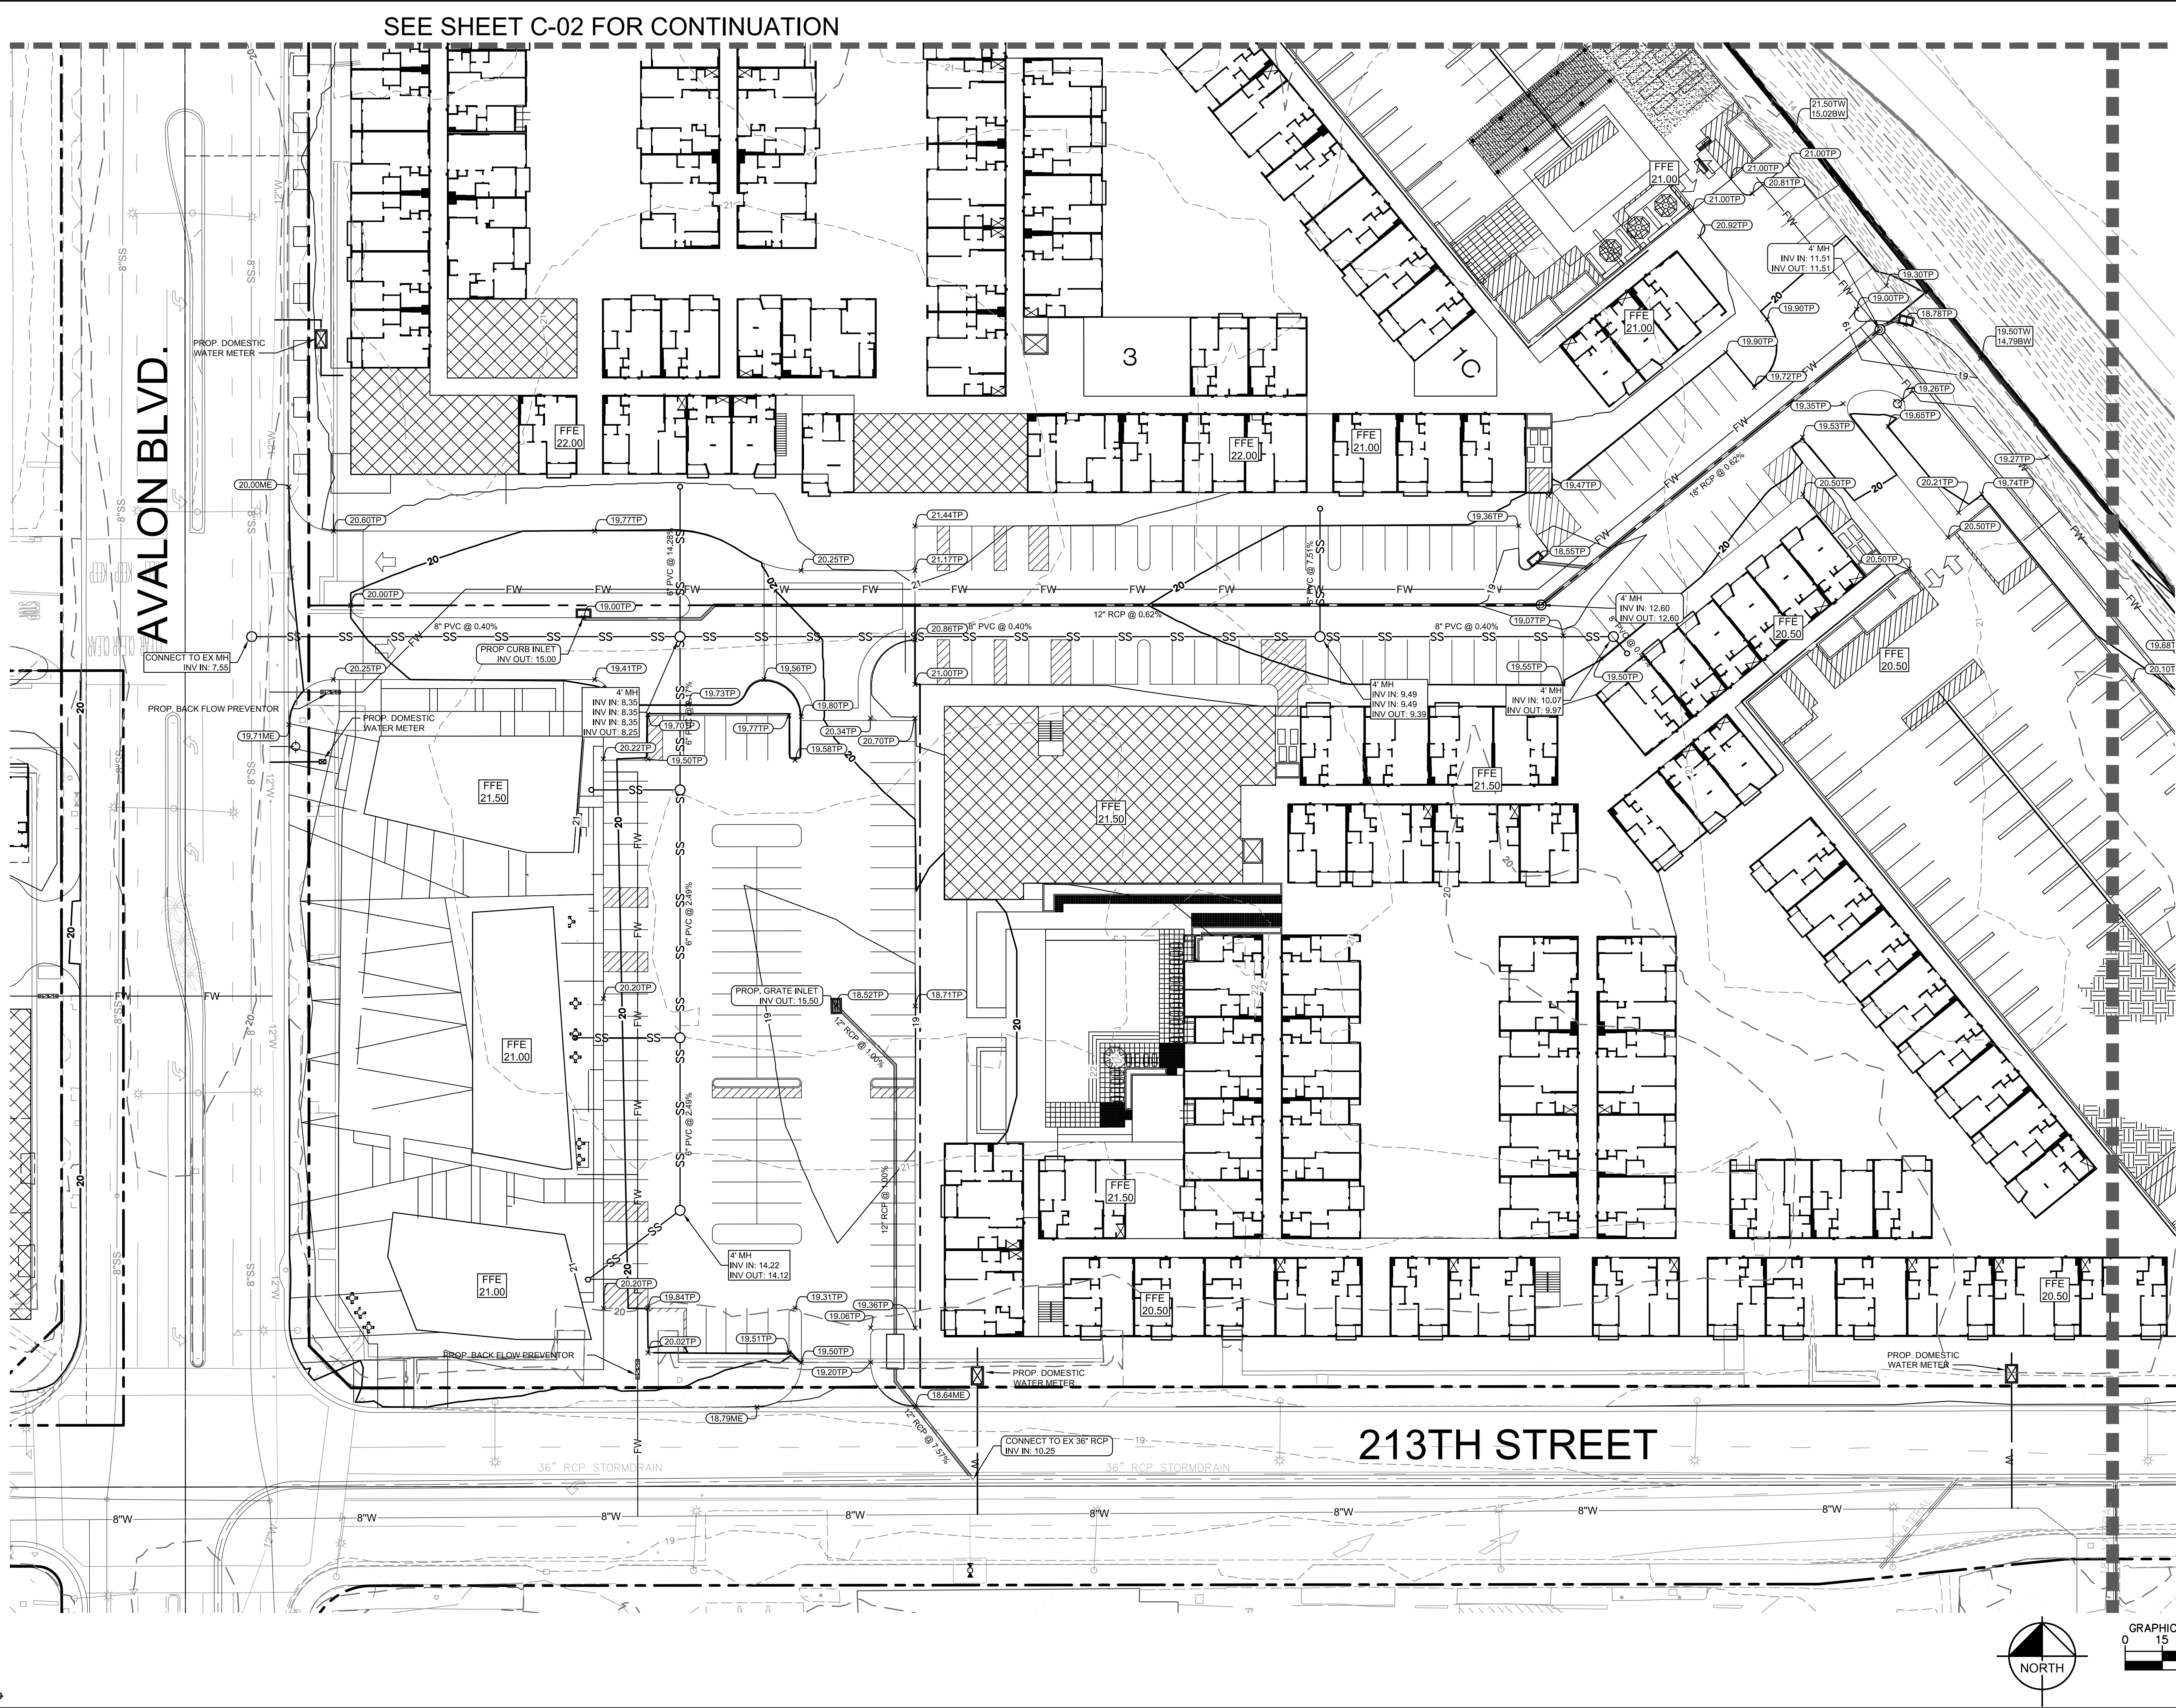


SEE SHEET C-04 FOR CONTINUATION

JEFFERSON ON AVALON PREPARED FOR JPI REAL ESTATE ACQUISITION, LLC	CITY OF CARSON CALIFORNIA	CONCEPTUAL GRADING 2				 REGISTERED PROFESSIONAL ENGINEER MICHAEL B. MCMORRIS No. 82326 CIVIL STATE OF CALIFORNIA	KHA PROJECT 094912003 DATE 07/25/19 SCALE AS SHOWN DESIGNED BY KWR DRAWN BY KWR CHECKED BY MMC	REVISIONS	No.	DATE	BY
SHEET NUMBER C-03											

 © 2018 KIMLEY-HORN AND ASSOCIATES, INC. 765 THE CITY DRIVE, SUITE 200, ORANGE, CA 92668 PHONE: 714-939-1030 FAX: 714-938-9488 WWW.KIMLEY-HORN.COM	REVISIONS	No.	DATE	BY


Plotted By: Jacobson, Matthew Sheet Set: KHA Layout: TPHP3 July 24, 2019 07:56:29pm K:\RIV_LDEV\094912003-pl carson\CAD\plansheets\entitlements\Conceptual Grading-TPH3.dwg
This document, together with the concepts and designs presented herein, is intended only for the specific purpose and client for which it was prepared. Reuse of and improper reliance on this document without written authorization and adaptation by Kimley-Horn and Associates, Inc. shall be without liability to Kimley-Horn and Associates, Inc.

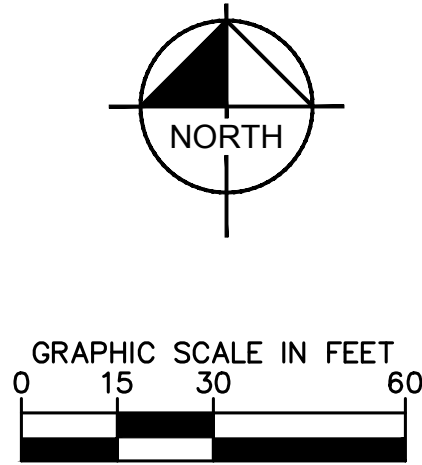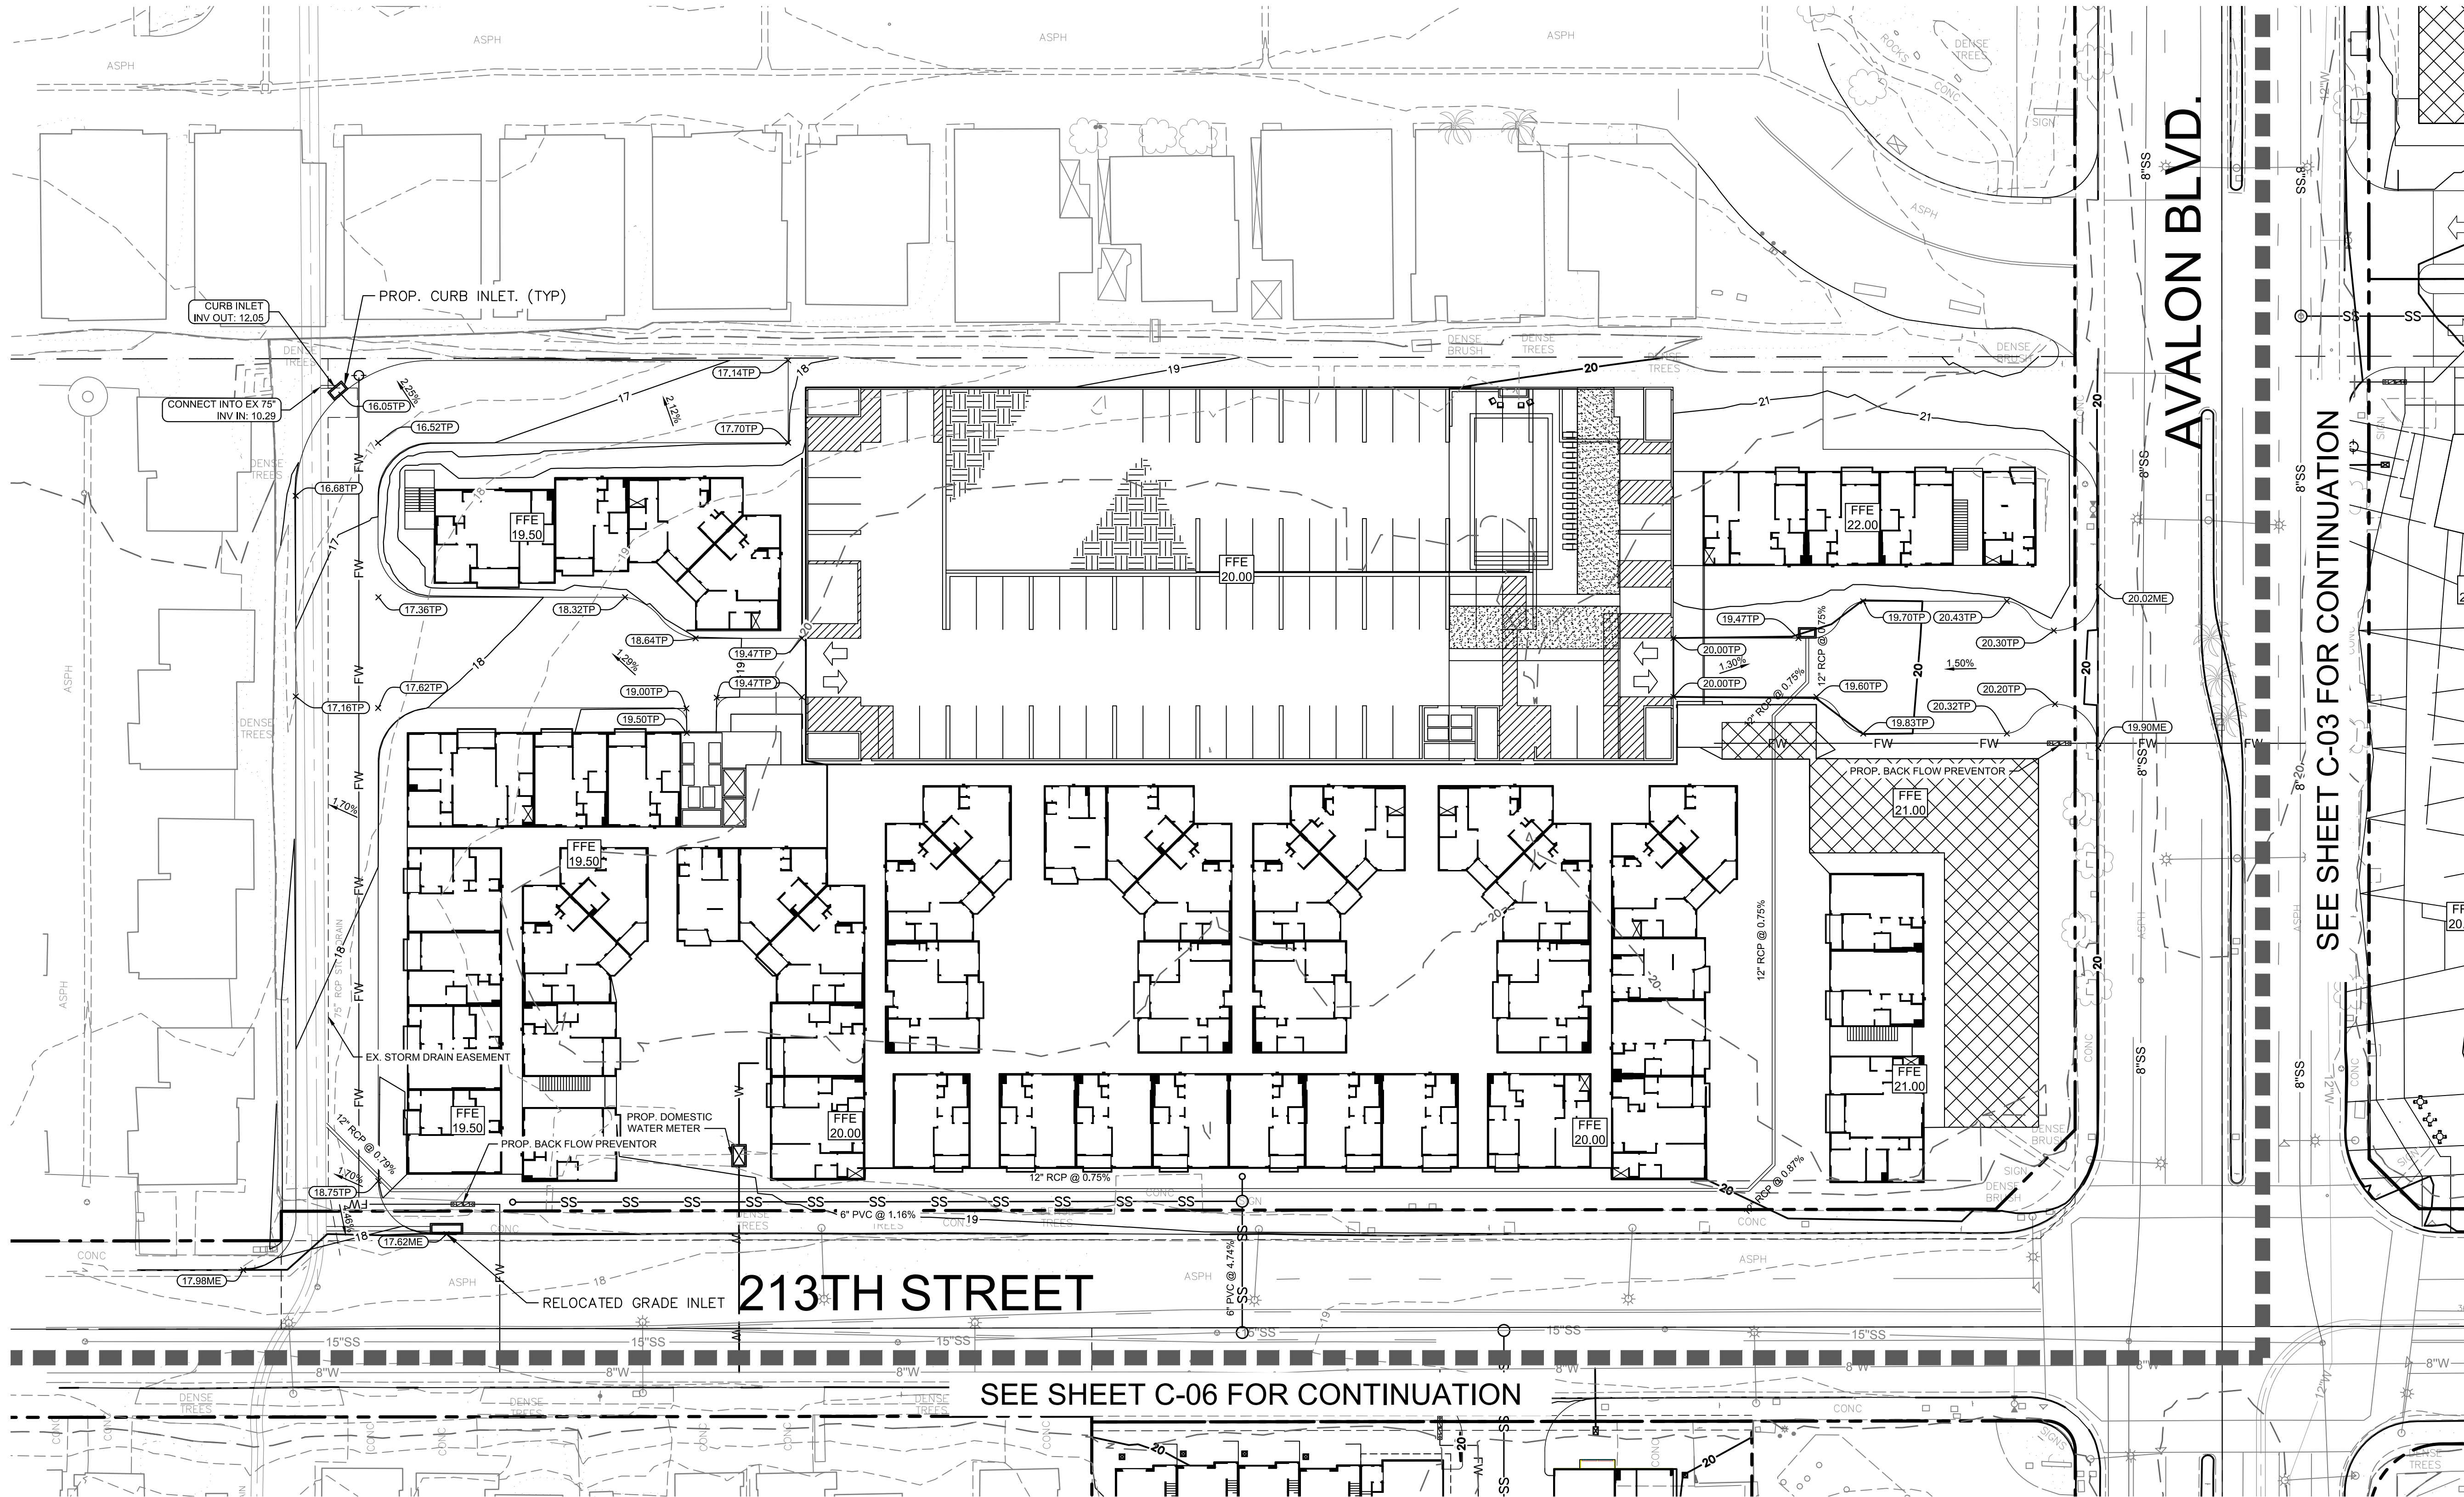

JEFFERSON ON AVALON
PREPARED FOR
JPI REAL ESTATE
ACQUISITION, LLC
CITY OF CARSON
CALIFORNIA

CONCEPTUAL GRADING 4



KHA PROJECT
094912003
DATE
07/25/19
SCALE AS SHOWN
DESIGNED BY KWR
DRAWN BY KWR
CHECKED BY MMC

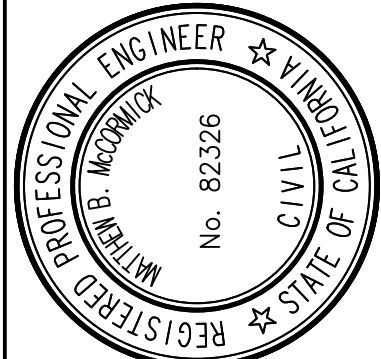

Kimley»Horn
© 2018 KIMLEY-HORN AND ASSOCIATES, INC.
765 THE CITY DRIVE, SUITE 200, ORANGE, CA 92668
PHONE: 714-939-1030 FAX: 714-939-9488
WWW.KIMLEY-HORN.COM

No.	REVISIONS	DATE	BY

Plotted By: Jacobson, Matthew Sheet Set: KHA Layout: TH July 24, 2019 07:57:02pm K:\RIV_LDEV\094912003-jpi_carson\CAD\plansheets\entitlements\Conceptual Grading-TH.dwg
This document, together with the concepts and designs presented herein, as an instrument of service, is intended only for the specific purpose and client for which it was prepared. Reuse of and improper reliance on this document without written authorization and adaptation by Kimley-Horn and Associates, Inc. shall be without liability to Kimley-Horn and Associates, Inc.

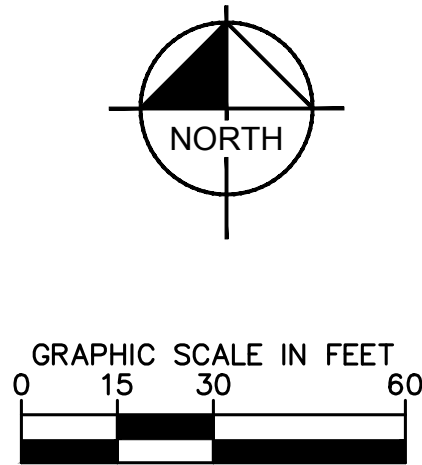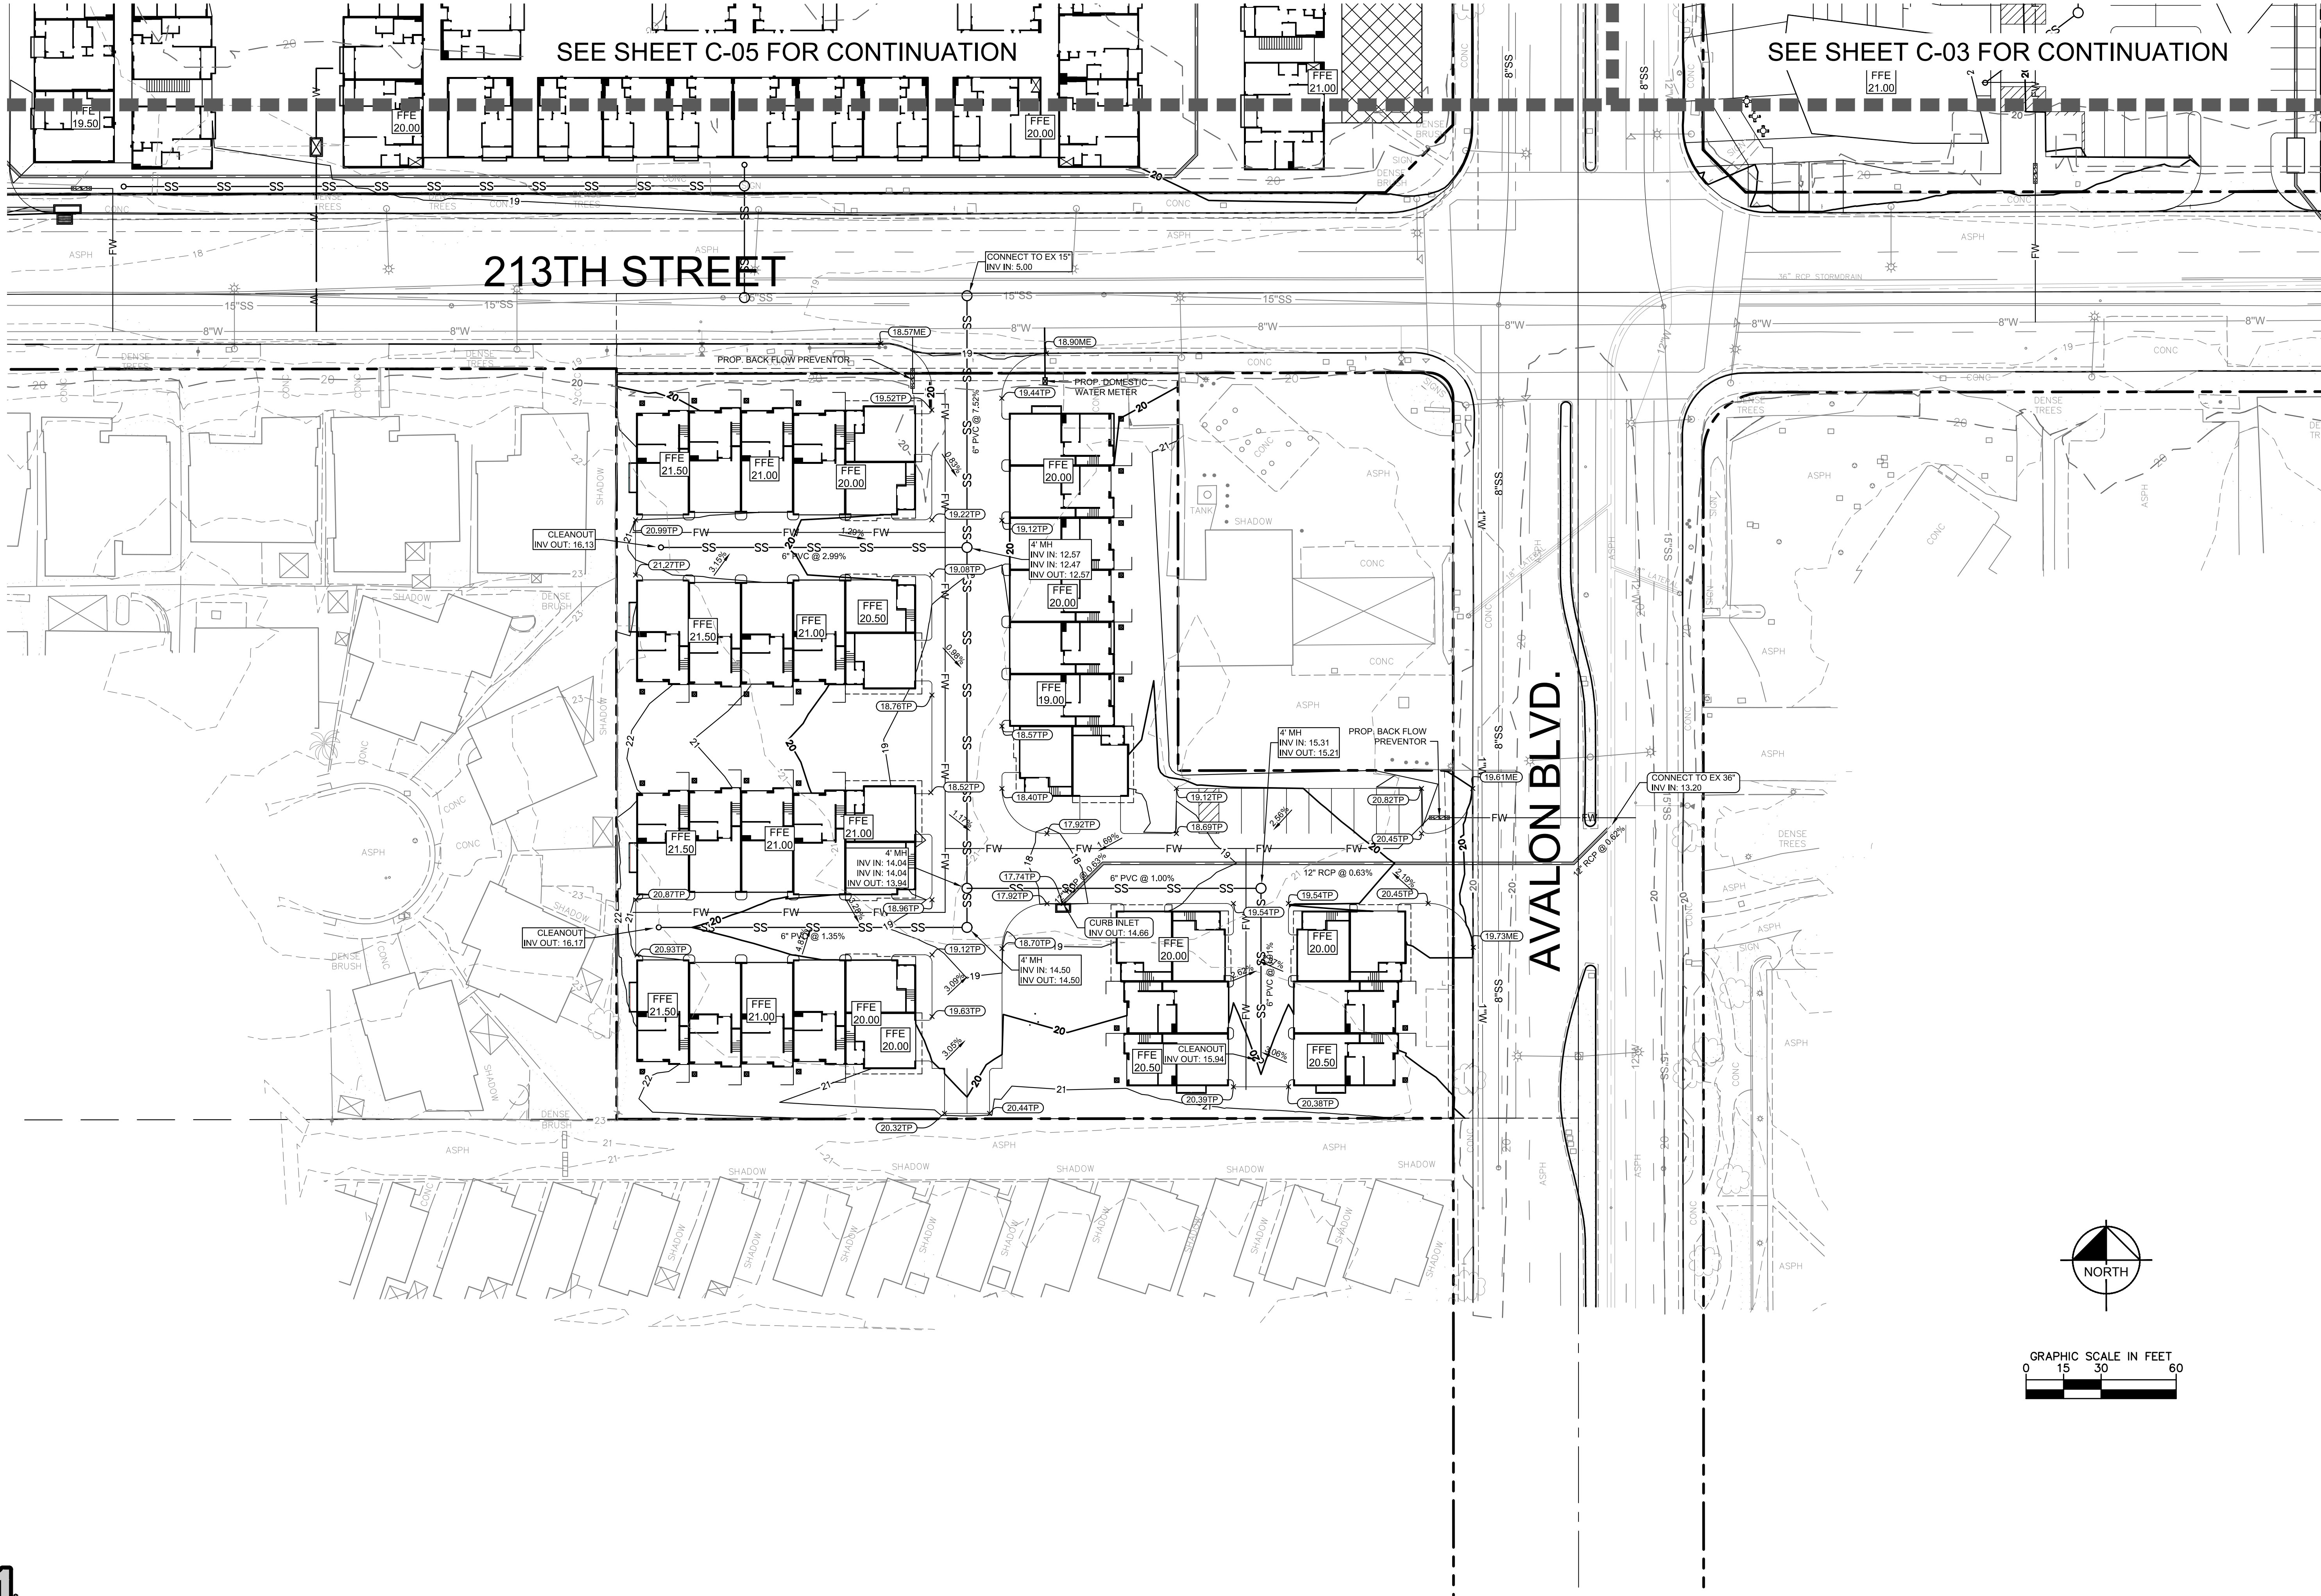

JEFFERSON ON AVALON PREPARED FOR JPI REAL ESTATE ACQUISITION, LLC CITY OF CARSON CALIFORNIA	SHEET NUMBER C-06	CONSEPTUAL GRADING 5	 REGISTERED PROFESSIONAL ENGINEER MATTHEW B. MCCRECK No. 82326 CIVIL STATE OF CALIFORNIA	KHA PROJECT 094912003 DATE 07/25/19 SCALE AS SHOWN DESIGNED BY KWR DRAWN BY KWR CHECKED BY MMC	 © 2018 KIMLEY-HORN AND ASSOCIATES, INC. 765 THE CITY DRIVE, SUITE 200, ORANGE, CA 92668 PHONE: 714-939-1030 FAX: 714-938-9488 WWW.KIMLEY-HORN.COM	REVISIONS	DATE	BY