



CITY OF CARSON

PLANNING COMMISSION STAFF REPORT

PUBLIC HEARING: May 27, 2008
SUBJECT: Conditional Use Permit No. 702-08
APPLICANT: Henry & Alicia Pigeo
Church of the Word Ministries, Inc.
17440 Bellflower Boulevard
Bellflower, CA 90706
REQUEST: Shared parking to facilitate church use on a site located in the ML (Manufacturing, Light Industrial) zone district
PROPERTY INVOLVED: 1135 E. Janis Street

COMMISSION ACTION

- Concurred with staff
 Did not concur with staff
 Other

COMMISSIONERS' VOTE

AYE	NO		AYE	NO	
		Chairman Faletogo			Saenz
		Cannon			Verrett
		Graber			

Item No.11-C

I. Introduction

Date Application Received-March 25, 2008

- Conditional Use Permit No. 702-08

Property Owner

- Roberts Business Park, 2886 Colorado Avenue, Santa Monica, CA 90404

Project Applicant

- Henry & Alicia Pigeo, (Church of the Word Ministries, Inc.) 17440 Bellflower Boulevard, Bellflower, CA 90706

Project Address

- 1135 E. Janis Street, Carson, CA 90745

Project Description

- Proposed shared parking for church/office use.
- The application includes the following:
 - Conditional Use Permit No. 702-08 for shared parking within a light industrial business park for a proposed church/office use.

II. Background

Current Use of Property

- The property is developed with two light industrial buildings consisting of approximately 35,440 square feet. The light industrial buildings were built in 1972.

Previously Approved Discretionary Permits

- There is no record of previously approved discretionary permits on this property.

Public Safety Issues

- After consulting with the Public Safety Department it was determined that there is no zoning code enforcement cases associated with this property.

III. Analysis

Location/Site Characteristics/Existing Development

- The subject property is located at 1135 E. Janis Street.
- The subject site consists of two light industrial buildings with 35,440 square feet that were built in 1972.
- Light industrial uses surround the subject property.
- The lot has an irregular shape with a lot area of 173,934 square feet.
- The existing light industrial buildings are developed with 112 parking spaces. The proposed church will use approximately 5,800 square feet for office, church

Planning Commission Staff Report

CUP No. 702-08
May 27, 2008 Page 2 of 5



hall and sanctuary floor area. The main assembly/sanctuary floor area will consist of 3,920 square feet with 252 fixed seats and would require 112 parking spaces, which currently exists on the subject parcel.

- The applicant has obtained written consent from the property owner that would allow the proposed church to share the property's existing 112 parking spaces. The agreement specifies that the church would use all parking spaces after 7:00 p.m. during the weekdays and through out the day on weekends. The agreement further states that the church would provide parking spaces on an as need basis to the existing tenants during the above stated time frame. Further, the proposed church would operate after the existing tenants' normal business hours of 7:00 a.m. through 6:00 p.m. Monday through Friday's.

Zoning/General Plan/Redevelopment Area Designation

- The subject property is zoned ML (Manufacturing Light) and surrounding properties share the same zoning.
- The subject property has a General Plan Land Use designation of Light Industrial.


Applicable Zoning Ordinance Regulations

The proposed shared parking CUP is subject to the approval of a development plan in accordance with the Conditional Use Permit (CUP) procedures as provided in Section 9172.21 and subject to CMC Sections 9162.21 B. 8. (Off-Street Parking Requirements) and CMC Section 9162.24 B. (Automobile Parking Spaces Required for Mixed Uses).

Required Findings: Conditional Use Permit

Pursuant to Section 9172.21.D., Conditional Use Permit, the Planning Commission may approve the proposal only if the following findings can be made in the affirmative:

1. The proposed use and development will be consistent with the General Plan.
2. The site is adequate in size, shape, topography, location, utilities and other factors to accommodate the proposed use and development.
3. There will be adequate street access and traffic capacity.
4. There will be adequate water supply for fire protection.
5. The proposed use and development will be compatible with the intended character of the area.

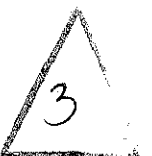

Pursuant to Section 9162.24 B. Automobile Parking Spaces Required for Mixed Uses, the Planning Commission may approve a shared parking use subject to the following requirements:

1. The applicant shall show evidence that there is no substantial conflict or overlap in the principal operating hours of the buildings or uses for which the shared parking facilities are proposed.
2. Any reduction in parking shall not decrease the total number of parking spaces below the level necessary to meet the collective peak parking demand for all participating uses.
3. Property owners involved in the joint use of off-street parking facilities shall submit an agreement for such use by a proper legal instrument approved by the Director as to form and content. Such instrument shall be submitted with the Conditional Use Permit Application. Such instrument, when approved as conforming to the provisions of this Section, shall be recorded in the office of the County Recorder with thirty (30) days of Commission approval, and copies of said recorded document filed with the Community Development Department.
4. The Commission shall make a finding that there is adequate parking available for all affected lots, parcels and uses located thereon.

All of the required findings pursuant to Section 9172.21(D), "Conditional Use Permit Review, Commission Findings and Decision", and Section 9162.24 B. can be made in the affirmative. Details can be found in the attached Resolution.

Issues of Concern:

- Issue – Adequate Parking Available: Pursuant to Section 9162. 24 (B), Automobile Parking Spaces Required for Mixed Uses: The applicant shall show evidence that there is no substantial conflict or overlap in the principal operating hours of the buildings or uses for which the shared parking facilities are proposed.
 - *Mitigation:* The applicant shall submit a legal instrument approved by the Director as to form and content that shows evidence that there is no substantial conflict or overlap in the principal operating hours of the buildings or uses for which the shared parking facilities are proposed.
 - *Mitigation:* The property owner shall provide evidence that existing tenant leases reflect acknowledgement and agreement that the Church of the Word Ministries, Inc. shall be permitted to use the existing 112 parking spaces Monday through Friday after 6:00 p.m., (after working hours) and during the weekend.



IV. Environmental Review

Pursuant to Section 15301(e) "Existing Facilities" of the California Environmental Quality Act (CEQA), the proposed shared parking to facilitate church use on an existing developed light industrial parcel does not have the potential for causing a significant effect on the environment and is found to be exempt.

V. Recommendation


That the Planning Commission:

- **WAIVE** further reading and **ADOPT** Resolution No.____, entitled "A RESOLUTION OF THE PLANNING COMMISSION OF THE CITY OF CARSON APPROVING CONDITIONAL USE PERMIT NO. 702-08 FOR SHARED PARKING TO FACILITATE A CHURCH USE LOCATED AT 1135 E. JANIS STREET".

VI. Exhibits

1. Resolution
2. Development Plans
3. Shared Parking Consent/Legal Instrument

Prepared by: 
Zak Gonzalez II, Planner

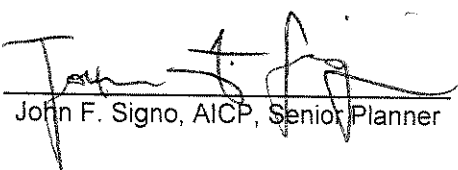Reviewed by: 
John F. Signo, AICP, Senior Planner

Approved by: _____
Sheri Repp, Planning Manager

CUP No. 702-08 4



CITY OF CARSON
PLANNING COMMISSION

RESOLUTION NO. 08-

A RESOLUTION OF THE PLANNING COMMISSION OF THE
CITY OF CARSON APPROVING CONDITIONAL USE PERMIT
NO. 702-08 FOR SHARED PARKING TO FACILITATE A
CHURCH USE LOCATED AT 1135 E. JANIS STREET

THE PLANNING COMMISSION OF THE CITY OF CARSON, CALIFORNIA,
HEREBY FINDS, RESOLVES AND ORDERS AS FOLLOWS:

Section 1. An application was duly filed by the applicant, Henry & Alicia Pigeo, Church of the Word Ministries, Inc., with respect to real property located at 1135 E. Janis Street, and described in Exhibit "A" attached hereto, requesting the approval of a Conditional Use Permit (CUP No. 702-08) for a shared parking agreement to facilitate a church use in the ML (Manufacturing Light) zone.

A public hearing was duly held on May 27, 2008, at 6:30 P.M. at City Hall, Council Chambers, 701 East Carson Street, Carson, California. A notice of time, place and purpose of the aforesaid meeting was duly given.

Section 2. Evidence, both written and oral, was duly presented to and considered by the Planning Commission at the aforesaid meeting.

Section 3. The Planning Commission finds that:

- a) The General Plan designates the property as Light Industrial which is compatible with the proposed use. The proposed church use will be consistent with the surrounding light industrial uses and is appropriate for the subject property.
- b) The project is compatible in design with existing and anticipated development in the vicinity, including the aspects of site planning, land coverage, landscaping, appearance and scale of structures, open spaces, and other features relative to a harmonious and attractive development of the area.
- c) The site is adequate in size, shape, topography, location, utilities, and other factors to accommodate the proposed use and development. The surrounding land uses are primarily light industrial uses and the proposed project is compatible with those uses. The site is 173,934 square feet, relatively flat, and is located in a light industrial area.
- d) The applicant submitted a legal instrument that provides written property owner consent to use the existing 112 parking spaces. The written consent submitted provides evidence that there is no substantial conflict or overlap in the principal operating hours of the buildings or uses for which the shared parking facilities are proposed. Therefore, circulation and street parking on the adjacent public streets will not be adversely impacted. Safety and convenience of vehicular and pedestrian access is provided.



- e) Signage for the proposed project will be through a separate permit.
- f) The proposed CUP application for shared parking to facilitate church use meets the goals and objectives of the General Plan and is consistent with applicable zoning and design regulations. Therefore all of the required findings pursuant to Section 9172.21 (D), "Conditional Use Permit, Approval Authority and Findings and Decision" can be made in the affirmative.

Section 4. The Planning Commission further finds that the use permitted by the proposed Conditional Use Permit will not have a significant effect on the environment. The proposed use will not alter the predominantly light industrial character of the surrounding area and will meet or exceed all City standards for protection of the environment. Therefore, the proposed project is found to be categorically exempt under Section 15301(e) of the CEQA (California Environmental Quality Act) Guidelines.

Section 5. Based on the aforementioned findings, the Commission hereby grants Conditional Use Permit No. 702-08 with respect to the property described in Section 1 hereof, subject to the conditions set forth in Exhibit "B" attached hereto.

Section 6. The Secretary shall certify to the adoption of the Resolution and shall transmit copies of the same to the applicant.

Section 7. This action shall become final and effective fifteen days after the adoption of this Resolution unless within such time an appeal is filed with the City Clerk in accordance with the provisions of the Carson Zoning Ordinance.

PASSED, APPROVED AND ADOPTED THIS 27th DAY OF May, 2008

CHAIRMAN

ATTEST:

SECRETARY



CARSON INDUSTRIAL PARK

Legal Description

The CARSON INDUSTRIAL PARK is situated in the State of California, County of Los Angeles, and is described as follows:

Lot 2 of Tract No. 27307, in the City of Carson, as per map recorded in Book 810 Pages 29 to 33 inclusive of Maps, in the office of the County Recorder of said county.

EXCEPT all oil, gas, petroleum, hydrocarbon substances, water and other minerals below a depth of 500 feet measured vertically from the present surface of said land, together with the right of entry below said depth of 500 feet by slant or directional drilling from other lands to develop and produce oil, gas, petroleum, hydrocarbon substances, water and other minerals and the right to use the structures below said depth of 500 feet for the storage and subsequent removal of gas or other substances, but without any right of surface entry, as reserved in the deed from Adele Gates, recorded February 18, 1965 in Book D-7863 Page 662, Official Records.

EXHIBIT A

78-1375266



CITY OF CARSON
DEVELOPMENT SERVICES
PLANNING DIVISION

EXHIBIT "B"

CONDITIONS OF APPROVAL

CONDITIONAL USE PERMIT NO. 702-08

GENERAL CONDITIONS

1. If a business license permit for said use is not issued within one year of the date of approval of Conditional Use Permit No. 702-08, said permit shall be declared null and void unless an extension of time is requested prior to expiration and approved by the Planning Commission.
2. Upon activation, the Conditional Use Permit shall become automatically null and void if said use has been suspended or has ceased to exist for a period of one year, unless an extension of time is requested prior to expiration and approved by the Planning Commission.
3. The approved Resolution, including the Conditions of Approval contained herein, and signed Affidavit of Acceptance, shall be copied in their entirety and placed directly onto a separate plan sheet behind the cover sheet of the development plans prior to Building and Safety plan check submittal. Said copies shall be included in all development plan submittals, including any revisions and the final working drawings.
4. The applicant shall comply with all city, county, state and federal regulations applicable to this project.
5. The applicant shall make any necessary site plan and design revisions to the site plan and elevations approved by the Planning Commission in order to comply with all the conditions of approval and applicable Zoning Ordinance provisions. Substantial revisions will require review and approval by the Planning Commission. Any revisions shall be approved by the Planning Division prior to Building and Safety plan check submittal.
6. The applicant and property owner shall sign an Affidavit of Acceptance form and submit the document to the Planning Division within 30 days of receipt of the Planning Commission Resolution.
7. It is further made a condition of this approval that if any condition is violated or if any law, statute ordinance is violated, this permit may be revoked by the Planning Commission or City Council, as may be applicable; provided the applicant has been given written notice to cease such violation and has failed to do so for a period of thirty days.



8. The applicant shall submit two complete sets of plans that conform to all the Conditions of Approval to be reviewed and approved by the Planning Division prior to the issuance of a building permit.
9. The applicant shall submit a legal instrument approved by the Director as to form and content that shows evidence that there is no substantial conflict or overlap in the principal operating hours of the buildings or uses for which the shared parking facilities are proposed. Said instrument shall be recorded with the County Recorders Office within thirty (30) days of the Planning Commission's approval.
10. The property owner shall provide evidence that existing and future tenant leases reflect acknowledgement/agreement that the Church of the Word Ministries, Inc. shall be permitted to use the existing 112 parking spaces at 1135 E. Janis Street (APN 7319032002) Monday through Friday after 6:00 p.m. and during the weekend.
11. The proposed wall separating the proposed main assembly/sanctuary area from the proposed storage area shall be a permanent fixed wall that extends from the ground to the ceiling. A building permit for the wall shall be obtained prior to construction.
12. Any future expansions to the proposed main assembly/sanctuary area will require a modification request to the proposed Conditional Use Permit Application.
13. Applicant shall defend, indemnify and hold harmless the City of Carson, its agents, officers, or employees from any claims, damages, action, or proceeding against the City or its agents, officers, or employees to attack, set aside, void or annul, and approval of the City, its advisory agencies, appeal boards, or legislative body concerning Conditional Use Permit No. 702-08. The City will promptly notify the Applicant of any such claim, action, or proceeding against the City and the Applicant will either undertake defense of the matter and pay the City's associated legal costs or will advance funds to pay for defense of the matter by the City Attorney. The City will cooperate fully in the defense. Notwithstanding the foregoing, the City retains the right to settle or abandon the matter without the Applicant's consent but should it do so, the City shall waive the indemnification herein, except, the City's decision to settle or abandon a matter following an adverse judgment or failure to appeal, shall not cause a waiver of the indemnification rights herein.


ENGINEERING SERVICES DEPARTMENT - CITY OF CARSON

14. Prior to issuance of a Building Permit, Proof of Worker's Compensation and Liability Insurance must be on file with the Los Angeles County Building and Safety Department.




15. Per section 6310 of the Carson Municipal Code, all parties involved in the project, including but not limited to contractors and subcontractors, will need to obtain a City Business License.



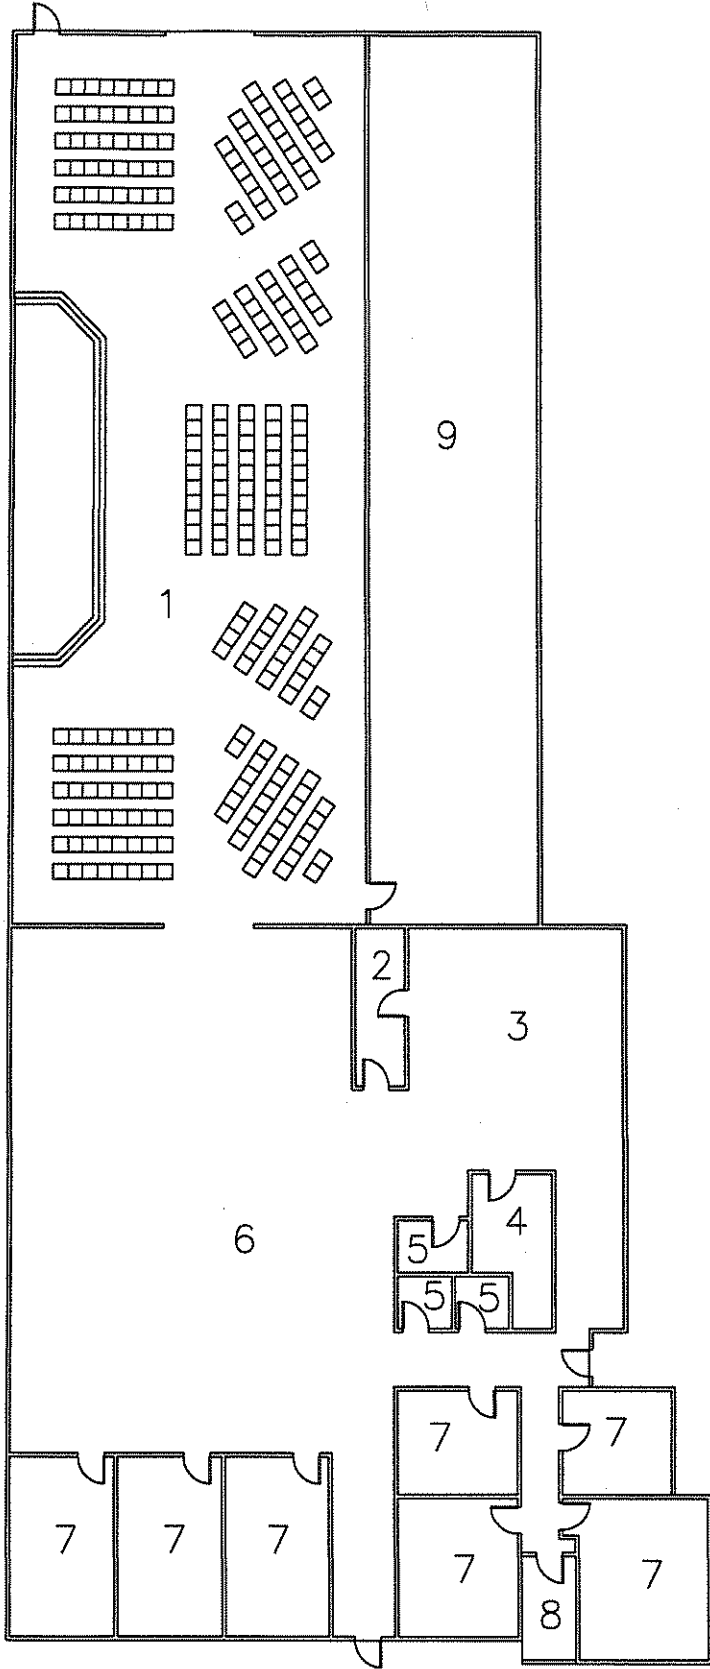

- 1 SANCTUARY 3,920sq. ft. (252 SEATS)
- 2 LIBRARY
- 3 LOBBY
- 4 MEETING ROOM
- 5 RESTROOMS
- 6 CHURCH HALL
- 7 OFFICES
- 8 HVAC
- 9 STORAGE

FLOOR PLAN

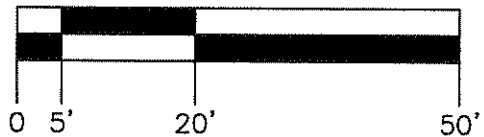


SCALE 1/16" = 1'-0"

CHURCH OF THE WORD

1135 JANIS STREET
CARSON, CA 90746



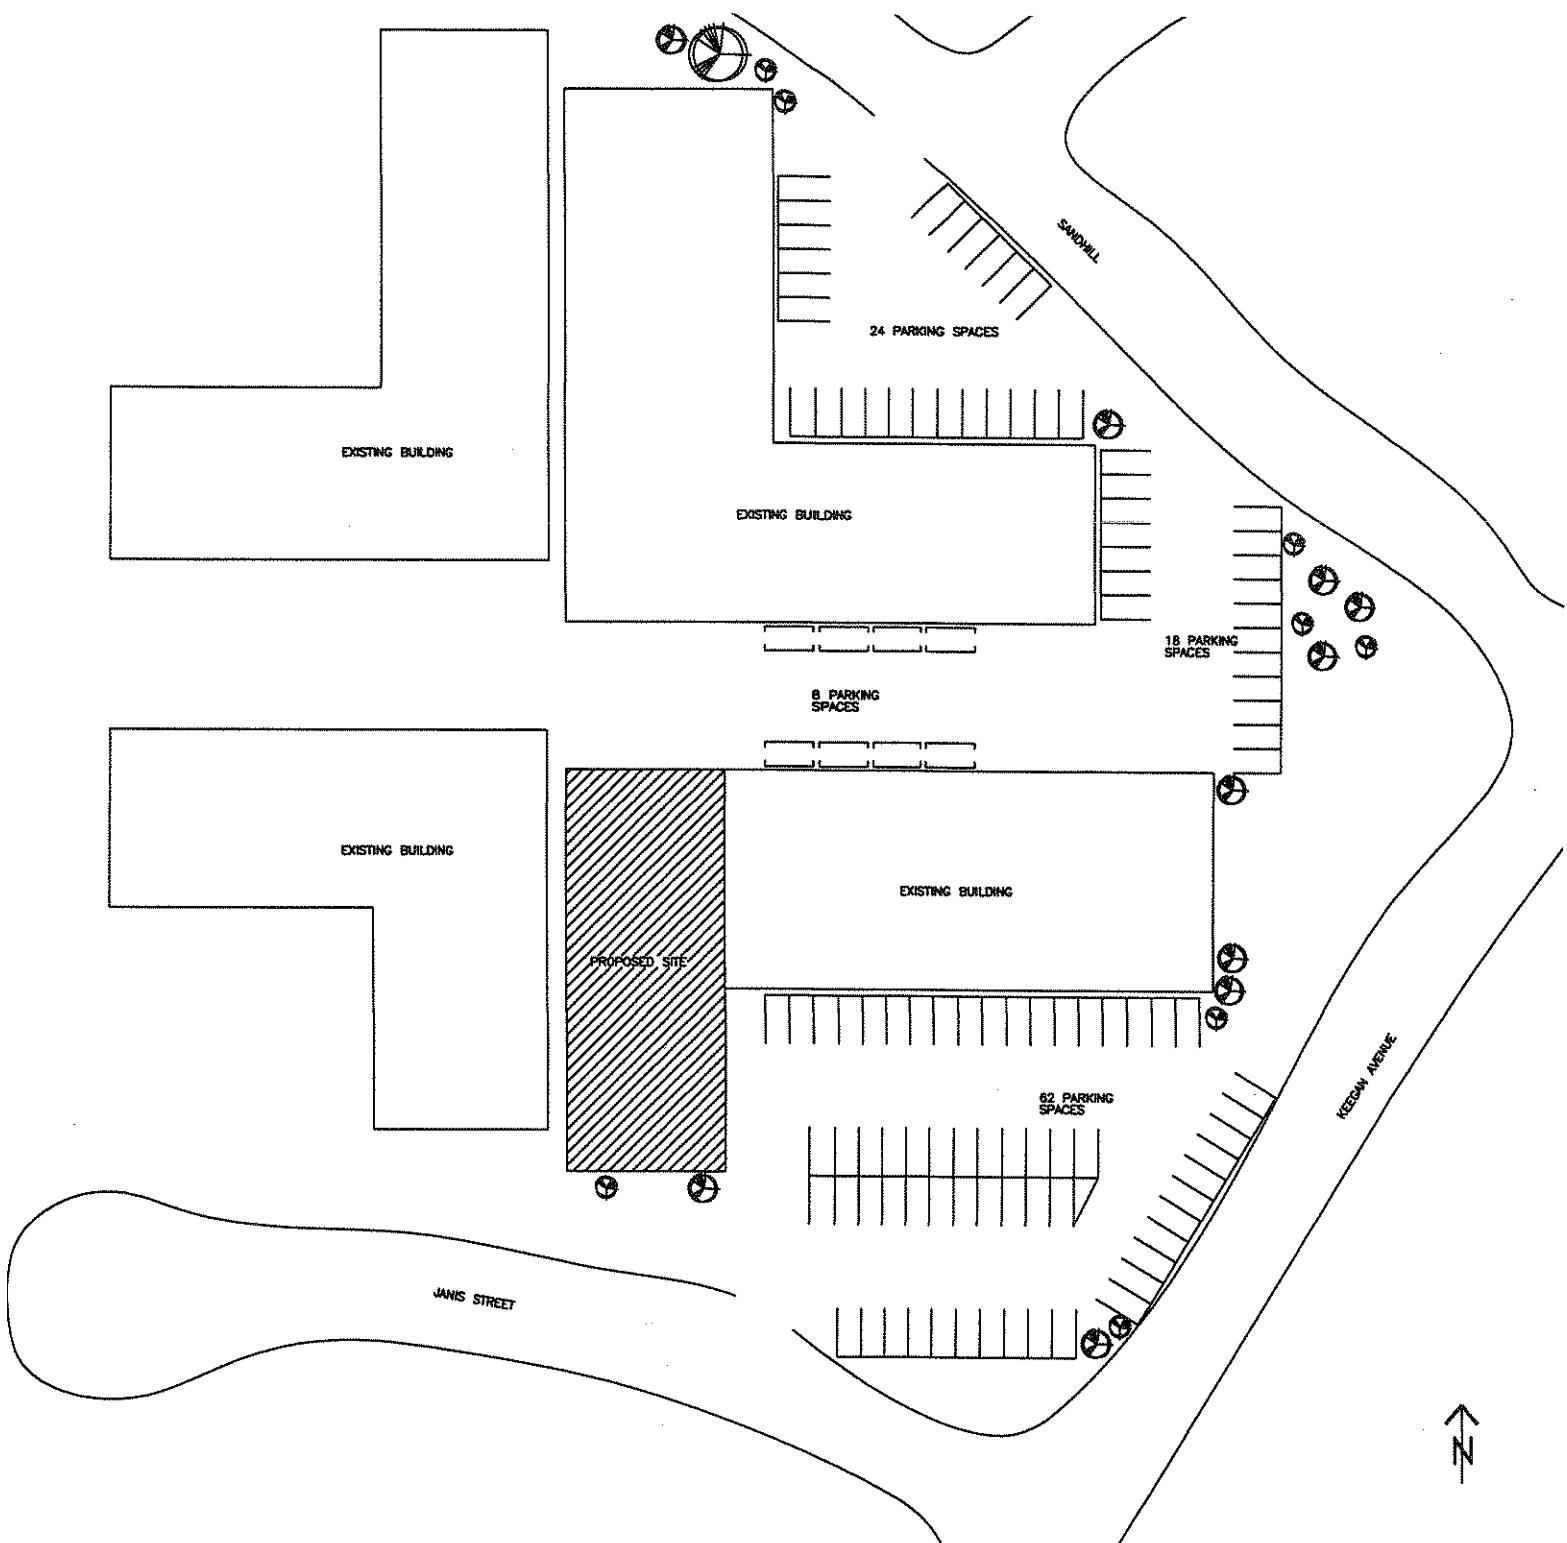

CHURCH OF THE WORD
 1135 JANIS STREET
 CARSON, CA 90746

SCALE 1"=30'-0"
 SITE PLAN



Roberts Business Park
2886 Colorado Avenue
Santa Monica, CA 90404
Tel (310) 829-1700
Fax(310) 829-2630
e-mail: therobertsco@therobertsco.com
website:www.therobertscompanies.com
May 14,2008

City of Carson
Planning Department
701 E. Carson Blvd
Carson, CA, 90745

RE: SHARED PARKING PERMIT

To whom it may concern:

The Roberts Companies grants Church of the Word Ministries, Inc. permission to use all parking spaces in The Roberts Companies industrial park. ANP: 7319032002 and a legal description of TRACT NO 27307 lot 2.

Church of the Word Ministries, Inc. Proposed location shall be 1135 Janis St. Church of The Word Ministries, Inc. shall use all parking spaces after 7pm during the weekday and throughout the day on weekends.

Church of the Word Ministries will provide parking spaces on an as need basis for the existing tenants during the above referenced hours. There will not be conflicts with parking and operating hours between Church of the Word Ministries, Inc. and the existing tenants. Church of the Word Ministries will operate after the existing tenant's normal business hours of 7am-6.00pm. The existing tenant addresses include:

1135 Janis St.
1137 Janis St.
1139 Janis St.
1141 Janis St.
1143 Janis St.
1170 Sandhill Ave
1172 Sandhill Ave
1176 Sandhill Ave

Sincerely,


Robert Blumenfeld


RECEIVED
2008 MAY 19 AM 11:32
ENGINEERING SERVICES
CITY OF CARSON

Exhibit 3





CHURCH OF THE WORD MINISTRIES, INC.

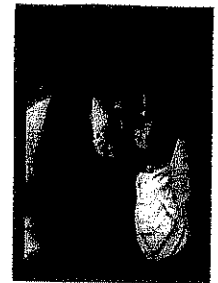

Pastor Henry Pigeo'
Senior Pastor

Pastor Alicia Pigeo'
Co-Pastor
Director of
Administrations

Elder Shiela Harris
Executive Pastor

LaShawnda Rogers
Senior Secretary

Corey Jemison
Deacon

Casandra Williams
Trustee

May 21, 2008

Church of the Word Ministries Inc.
17440 Bellflower Blvd.
Bellflower, CA 90706

RE: SHARED PARKING PERMIT


To whom it may concern:

We, at Church of the Word Ministries, Inc. hereby agree to the terms submitted by The Roberts Companies Industrial Park, who have granted permission for us to use all parking spaces. ANP:7318032002 and legal description TRACT NO 27307 lot 2.

Church of the Word Ministries, Inc. proposed location shall be 1135 Janis St. Church of the Word Ministries, Inc shall use all parking spaces after 7pm during the weekday and throughout the day weekends.

We, at Church of the Word Ministries, Inc. agree to provide parking spaces on an as needed basis for the existing tenants during the above referenced hours. There will not be conflicts with parking and operating hours between Church of the Word Ministries, Inc and the existing tenants. Church of the Word Ministries, Inc will operate after the existing tenant's normal business hours of 7:00am-6:00pm. The existing tenant's addresses are as follows:

- 1135 Janis St.
- 1137 Janis St.
- 1139 Janis St.
- 1141 Janis St.
- 1143 Janis St.
- 1170 Sandhill Ave
- 1172 Sandhill Ave
- 1176 Sandhill Ave

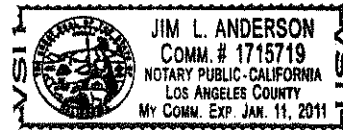

Sincerely,


Henry Pigeo'
Senior Pastor

2008 MAY 21 PM 2:03
ENGINEERING SERVICES
CITY OF CARSON

RECEIVED

Mailing Address: P.O. Box 970 . Lakewood CA 90712
17440 Bellflower Boulevard . Bellflower, California 90706
Tel: 562-804-0620 . Fax: 562-866-4713



CALIFORNIA ALL-PURPOSE ACKNOWLEDGMENT

State of California

County of LOS ANGELES

On MAY 15, 2008 before me, Gerri Spira, Notary Public

personally appeared Robert Blumenfeld

who proved to me on the basis of satisfactory evidence to be the person(s) whose name(s) is/are subscribed to the within instrument and acknowledged to me that he/she/they executed the same in his/her/their authorized capacity(ies), and that by his/her/their signature(s) on the instrument the person(s), or the entity upon behalf of which the person(s) acted, executed the instrument.

I certify under PENALTY OF PERJURY under the laws of the State of California that the foregoing paragraph is true and correct.

WITNESS my hand and official seal.



Place Notary Seal Above

Signature Gerri Spira
Signature of Notary Public

OPTIONAL

Though the information below is not required by law, it may prove valuable to persons relying on the document and could prevent fraudulent removal and reattachment of this form to another document.

Description of Attached Document

Title or Type of Document: SHARED Parking Permit


Document Date: May 14, 2008 Number of Pages: 1

Signer(s) Other Than Named Above: NO OTHER SIGNERS

Capacity(ies) Claimed by Signer(s)

Signer's Name: Robert Blumenfeld


- Individual
- Corporate Officer — Title(s): _____
- Partner — Limited General
- Attorney in Fact
- Trustee
- Guardian or Conservator
- Other: _____

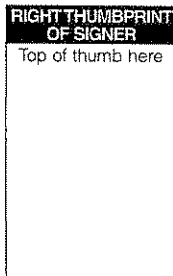

Signer Is Representing: _____

Signer's Name: _____

- Individual
- Corporate Officer — Title(s): _____
- Partner — Limited General
- Attorney in Fact
- Trustee
- Guardian or Conservator
- Other: _____

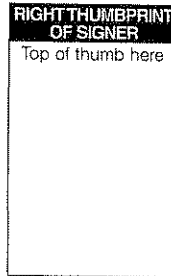

Signer Is Representing: _____

116