


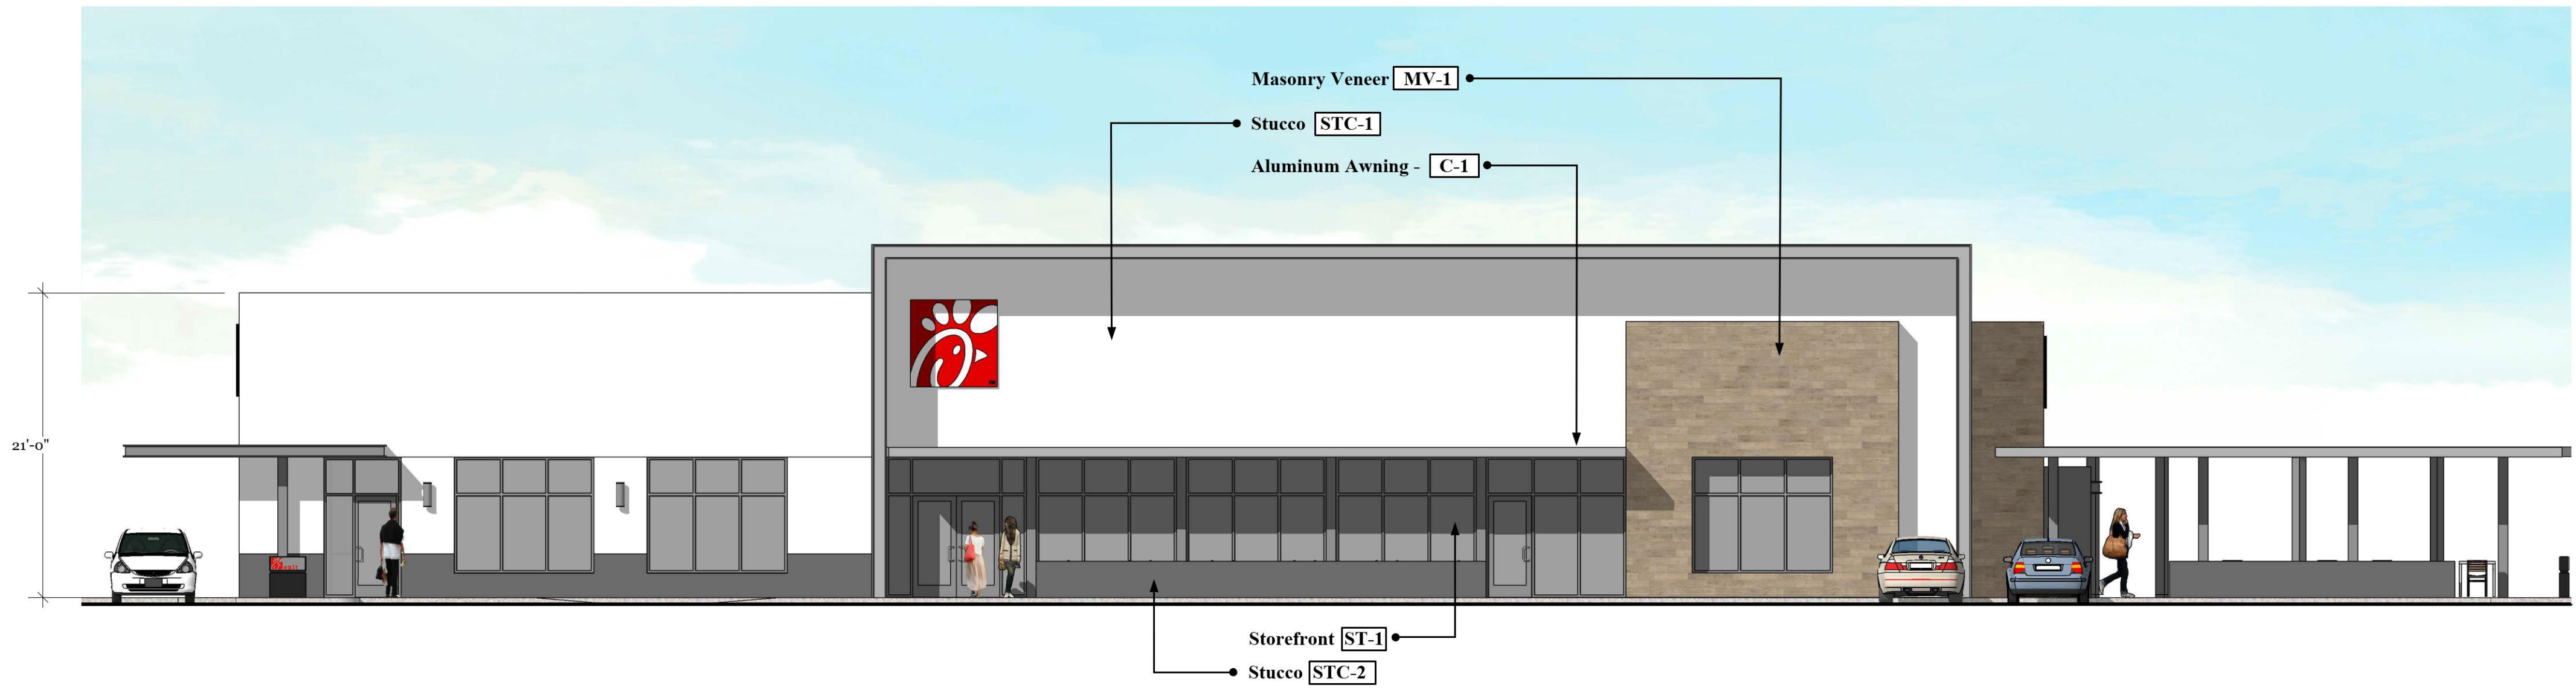


WEST ELEVATION



NORTH ELEVATION



EAST ELEVATION

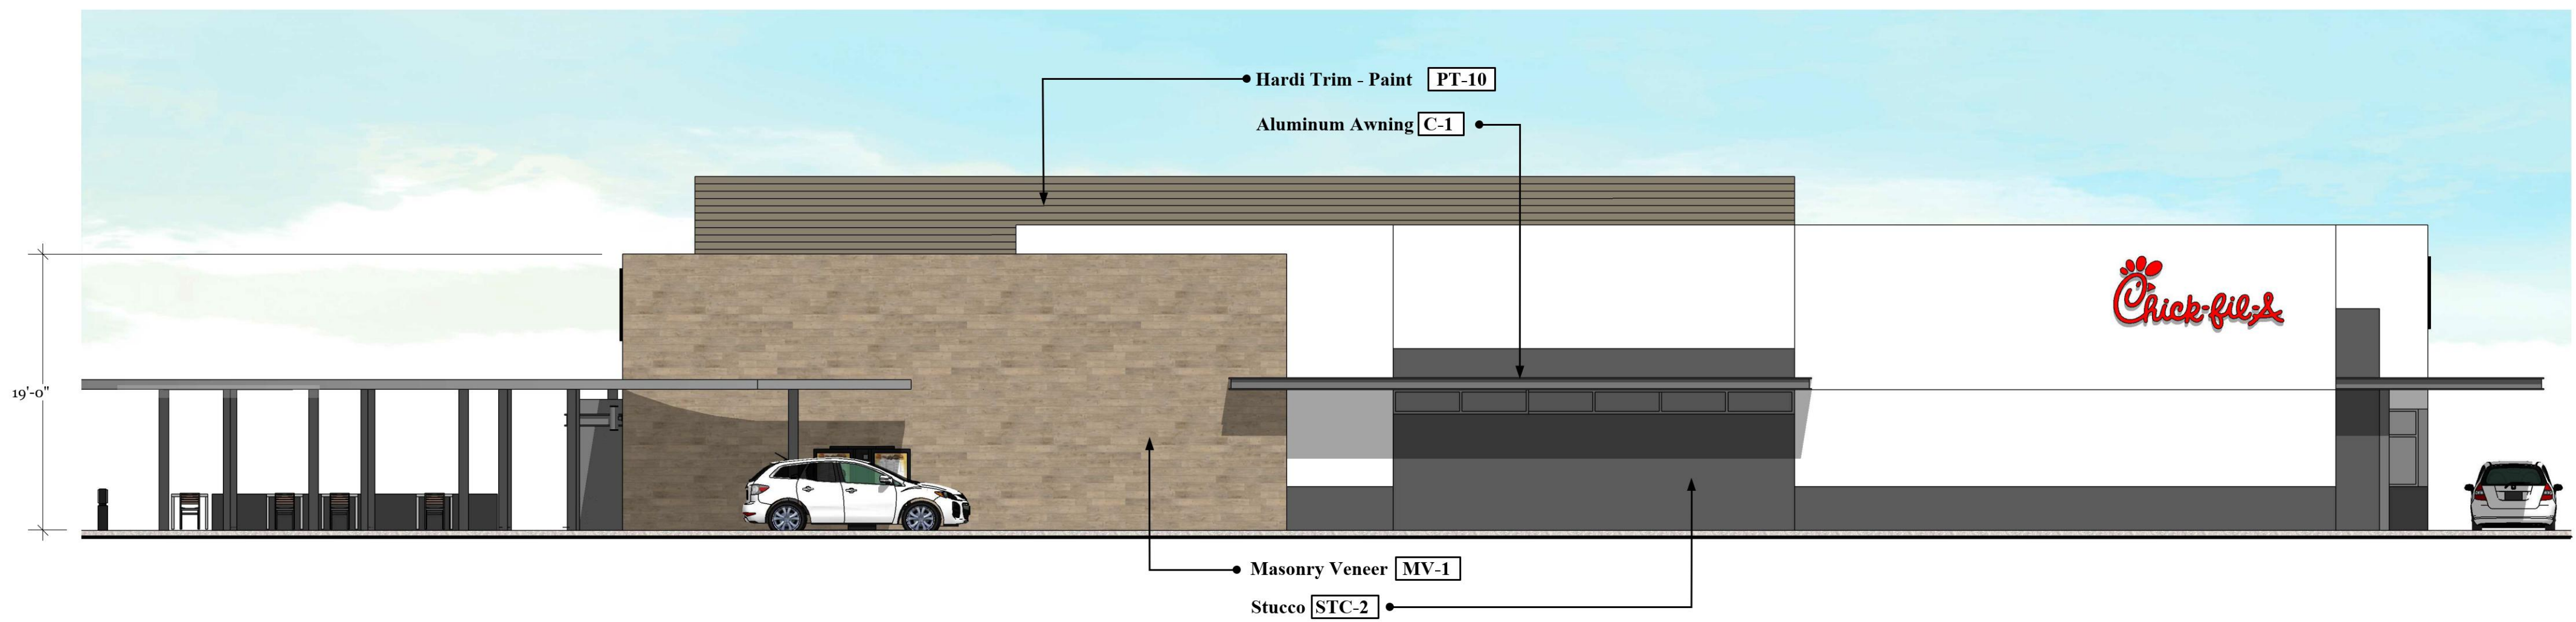

SOUTH ELEVATION



PRELIMINARY ELEVATIONS
Avalon @ Carson Plaza (Carson, CA)

File Name: 04518 Avalon @ Carson Plaza_Color Elevations

06-26-19 07-05-19
 09-27-19 12-02-19
 12-09-19


Note:

All roof top mechanical equipment shall be located in equipment well and screened from view by parapet walls.

COLOR AND MATERIAL LEGEND

[STC-1]	Smooth Stucco - Color: Dunn Edwards DEW382 "Faded Gray"
[STC-2]	Smooth Stucco - Color: Dunn Edwards DE6376 "Looking Glass"
[PT-10]	Paint - Color: Dunn Edwards DE6230 "Cener Ridge"
[ST-1]	Storefront - YKK Storefront System - Color: "Clear Anodized"
[C-1]	Aluminum Awning - Color: "Silver Mist"
[MV-1]	Masonry Veneer - Creative Mines - Craft Board Form - Color: "Monsoon"



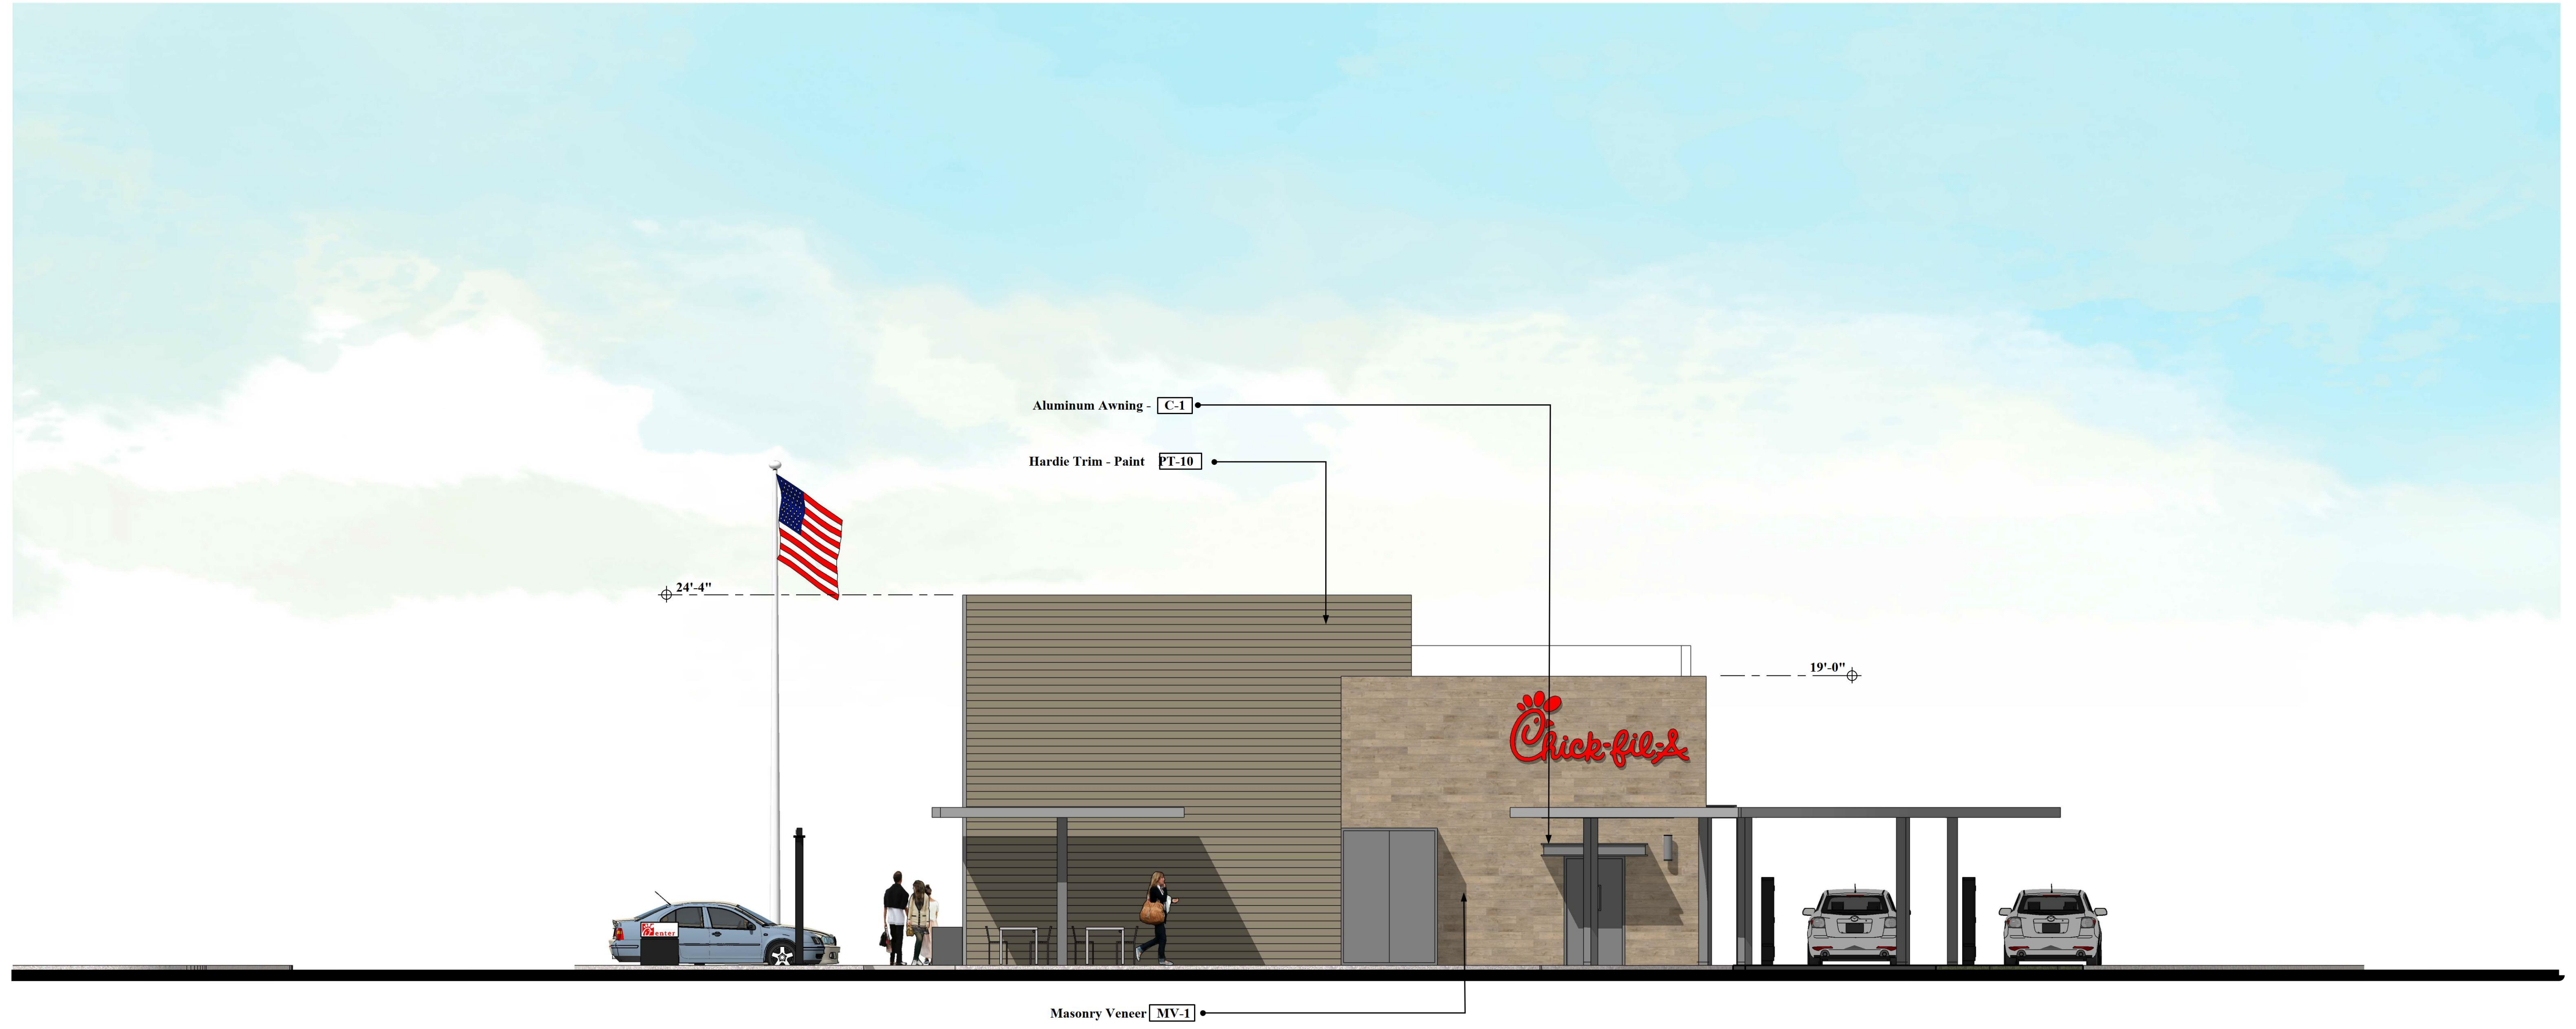

WEST ELEVATION



PRELIMINARY ELEVATIONS Avalon @ Carson Plaza (Carson, CA)

File Name: 04518 Avalon @ Carson Plaza_Color Elevations

06-26-19 07-05-19
09-27-19 12-02-19
12-09-19

Note:

All roof top mechanical equipment shall be located in equipment well and screened from view by parapet walls.

COLOR AND MATERIAL LEGEND

STC-1	Smooth Stucco - Color: Dunn Edwards DEW382 "Faded Gray"
STC-2	Smooth Stucco - Color: Dunn Edwards DE6376 "Looking Glass"
PT-10	Paint - Color: Dunn Edwards DE6230 "Center Ridge"
ST-1	Storefront - YKK Storefront System - Color: "Clear Anodized"
C-1	Aluminum Awning - Color: "Silver Mist"
MV-1	Masonry Veneer - Creative Mines - Craft Board Form - Color: "Monsoon"





EAST ELEVATION



PRELIMINARY ELEVATIONS Avalon @ Carson Plaza (Carson, CA)

File Name: 04518 Avalon @ Carson Plaza_Color Elevations

06-26-19 07-05-19
09-27-19 12-02-19
12-09-19

Note:
All roof top mechanical equipment shall be located in equipment well and screened from view by parapet walls.

COLOR AND MATERIAL LEGEND

STC-1	Smooth Stucco - Color: Dunn Edwards DEW382 "Faded Gray"
STC-2	Smooth Stucco - Color: Dunn Edwards DE6376 "Looking Glass"
PT-10	Paint - Color: Dunn Edwards DE6230 "Center Ridge"
ST-1	Storefront - YKK Storefront System - Color: "Clear Anodized"
C-1	Aluminum Awning - Color: "Silver Mist"
MV-1	Masonry Veneer - Creative Mines - Craft Board Form - Color: "Monsoon"





NORTH ELEVATION



PRELIMINARY ELEVATIONS Avalon @ Carson Plaza (Carson, CA)

File Name: 04518 Avalon @ Carson Plaza_Color Elevations

06-26-19 07-05-19
09-27-19 12-02-19
12-09-19


Note:

All roof top mechanical equipment shall be located in equipment well and screened from view by parapet walls.

COLOR AND MATERIAL LEGEND

[STC-1]	Smooth Stucco - Color: Dunn Edwards DEW382 "Faded Gray"
[STC-2]	Smooth Stucco - Color: Dunn Edwards DE6376 "Looking Glass"
[PT-10]	Paint - Color: Dunn Edwards DE6230 "Center Ridge"
[ST-1]	Storefront - YKK Storefront System - Color: "Clear Anodized"
[C-1]	Aluminum Awning - Color: "Silver Mist"
[MV-1]	Masonry Veneer - Creative Mines - Craft Board Form - Color: "Monsoon"



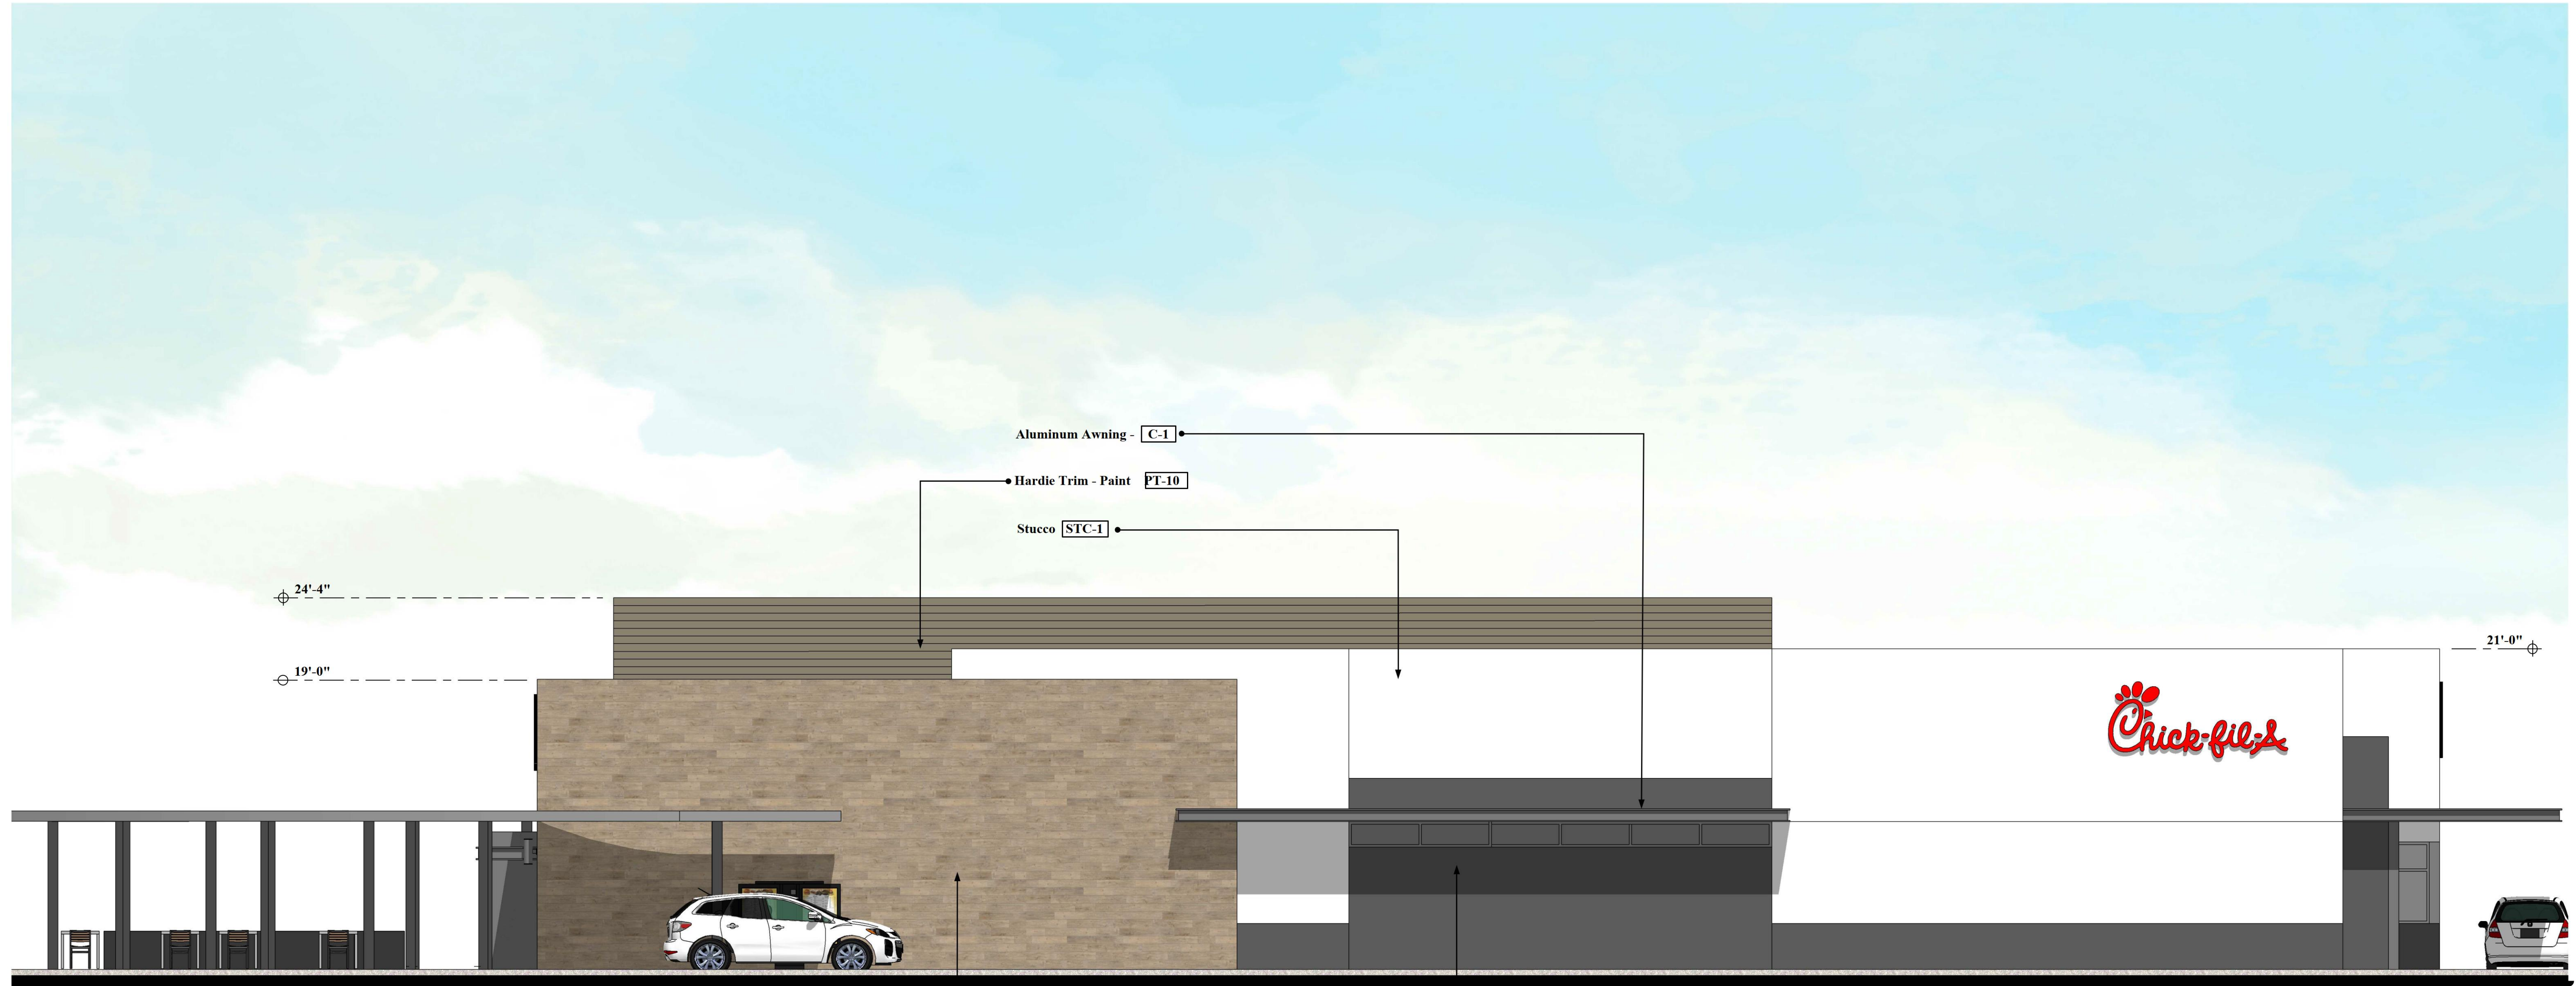

SOUTH ELEVATION



PRELIMINARY ELEVATIONS Avalon @ Carson Plaza (Carson, CA)

File Name: 04518 Avalon @ Carson Plaza_Color Elevations

06-26-19 07-05-19
09-27-19 12-02-19
12-09-19

Note:
All roof top mechanical equipment shall be located in equipment well and screened from view by parapet walls.

COLOR AND MATERIAL LEGEND

STC-1	Smooth Stucco - Color: Dunn Edwards DEW382 "Faded Gray"
STC-2	Smooth Stucco - Color: Dunn Edwards DE6376 "Looking Glass"
PT-10	Paint - Color: Dunn Edwards DE6230 "Center Ridge"
ST-1	Storefront - YKK Storefront System - Color: "Clear Anodized"
C-1	Aluminum Awning - Color: "Silver Mist"
MV-1	Masonry Veneer - Creative Mines - Craft Board Form - Color: "Monsoon"

