



THIRD FLOOR

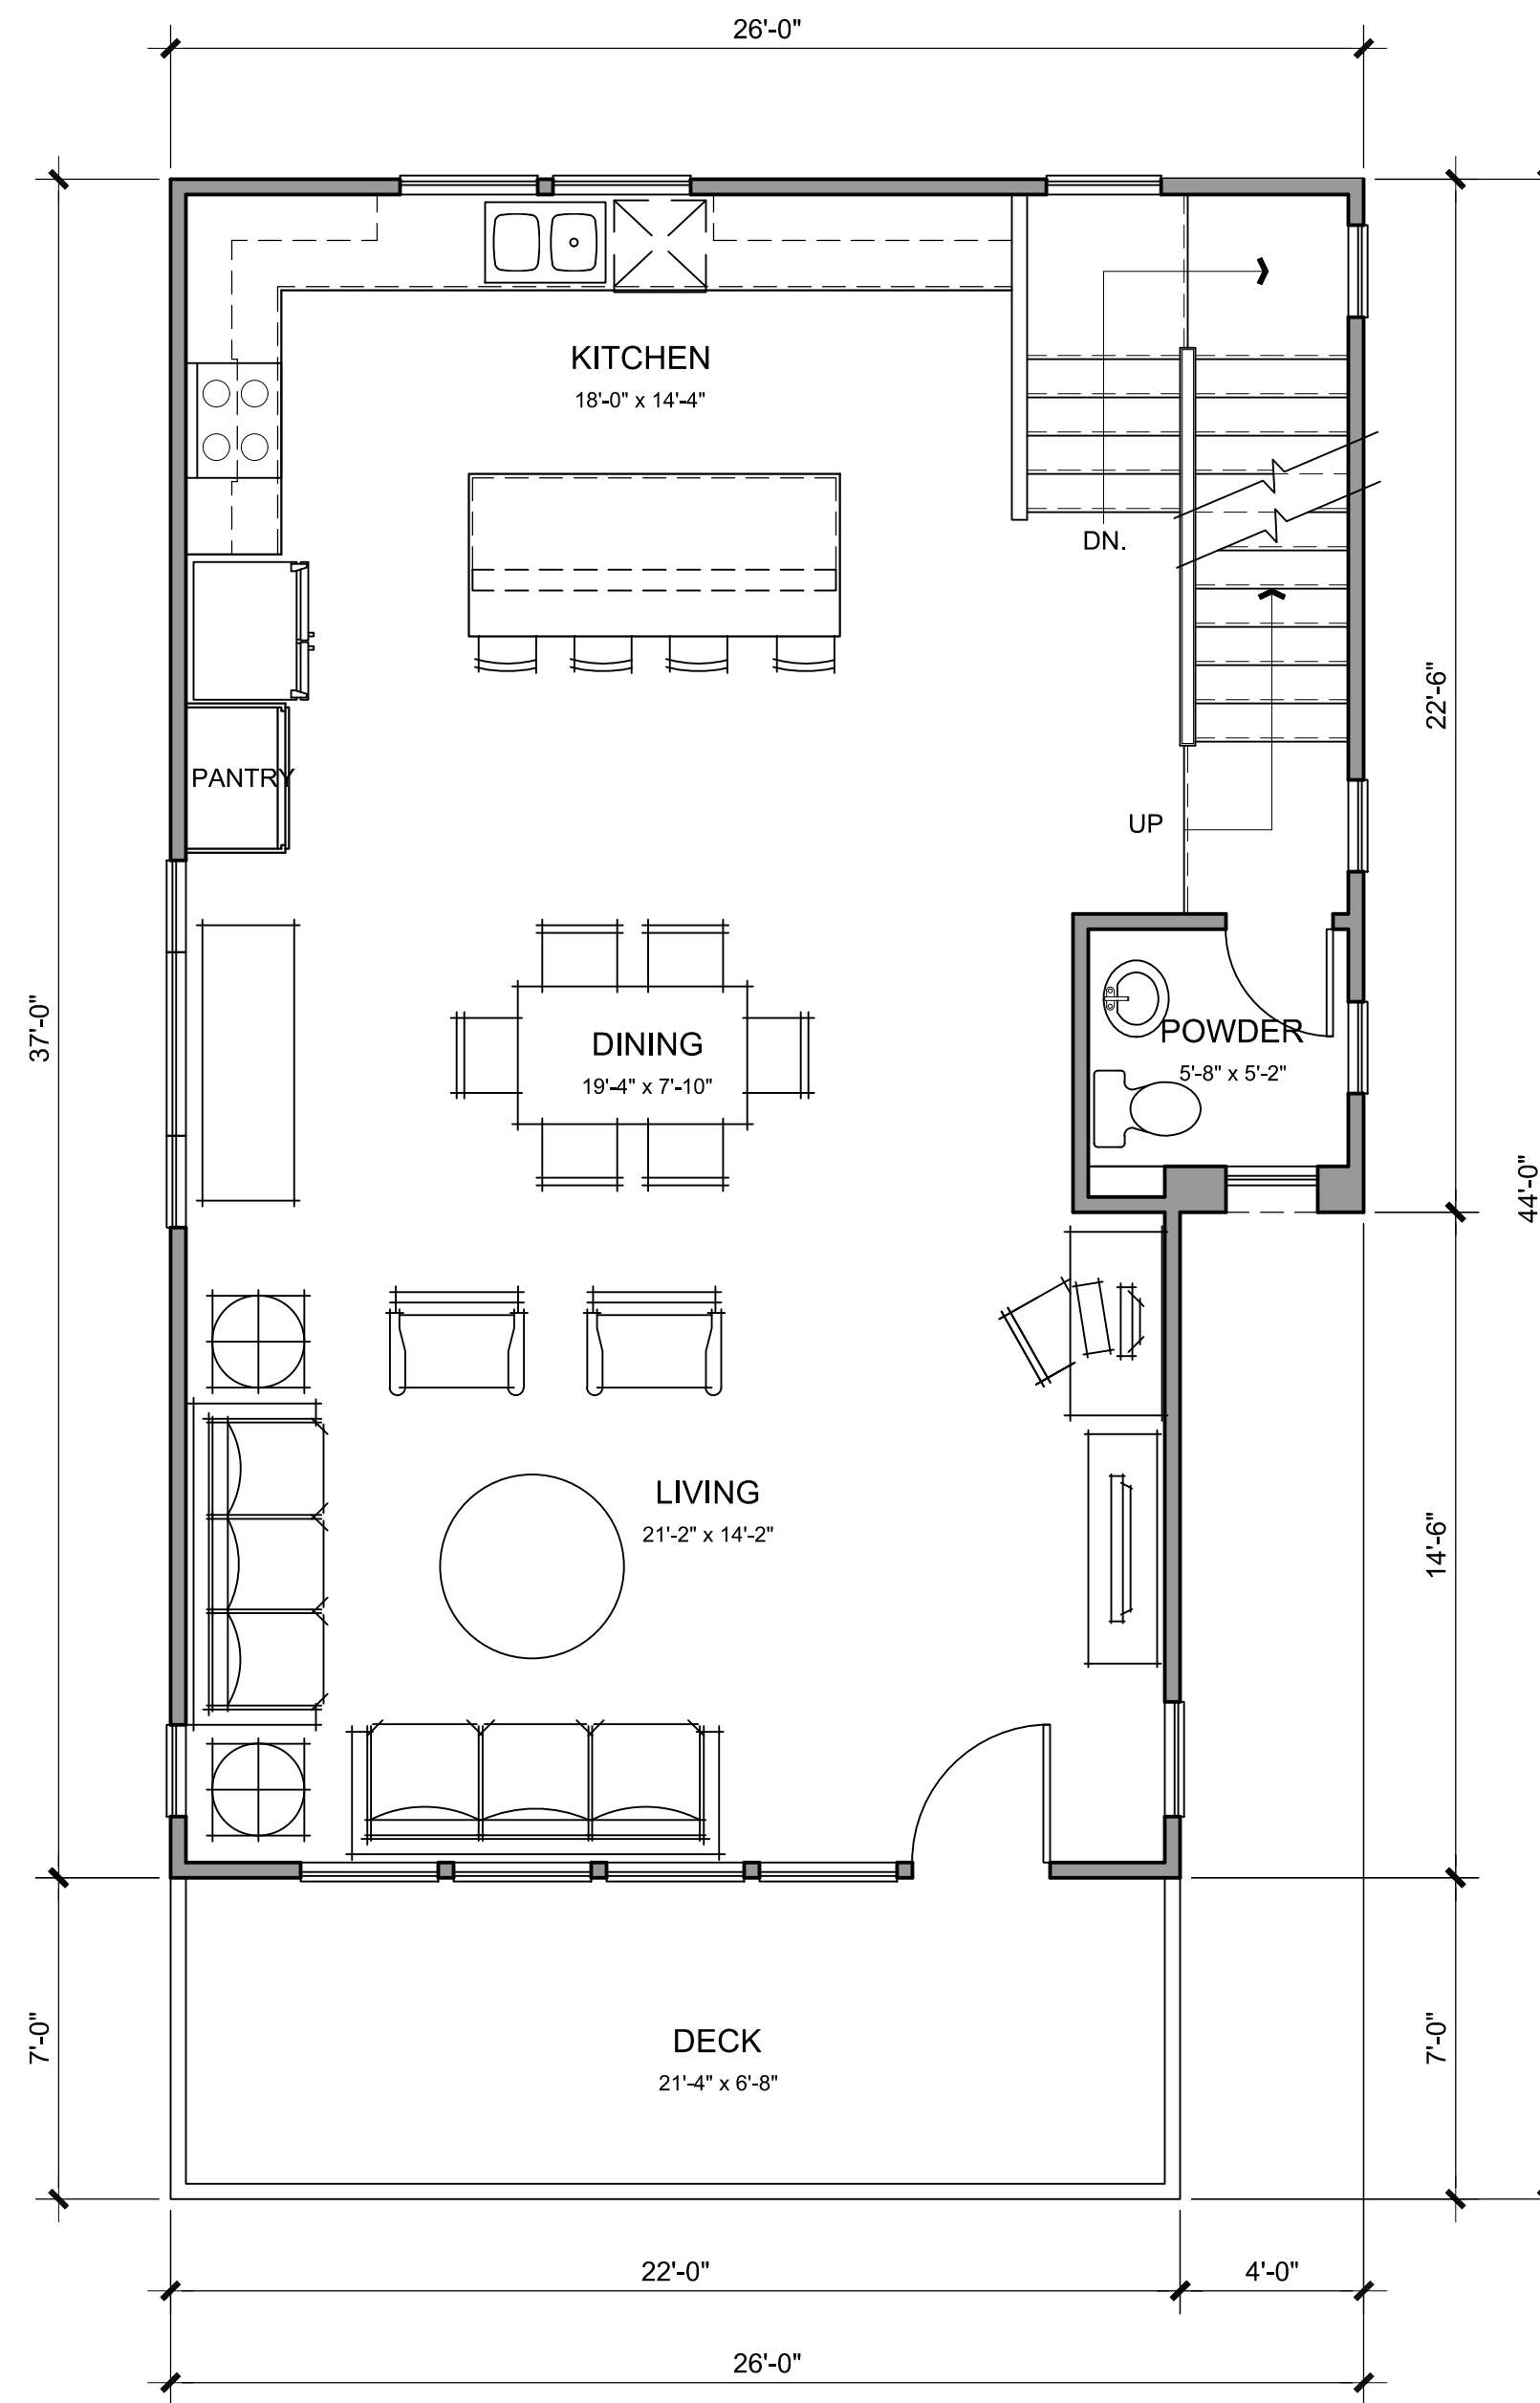

SECOND FLOOR

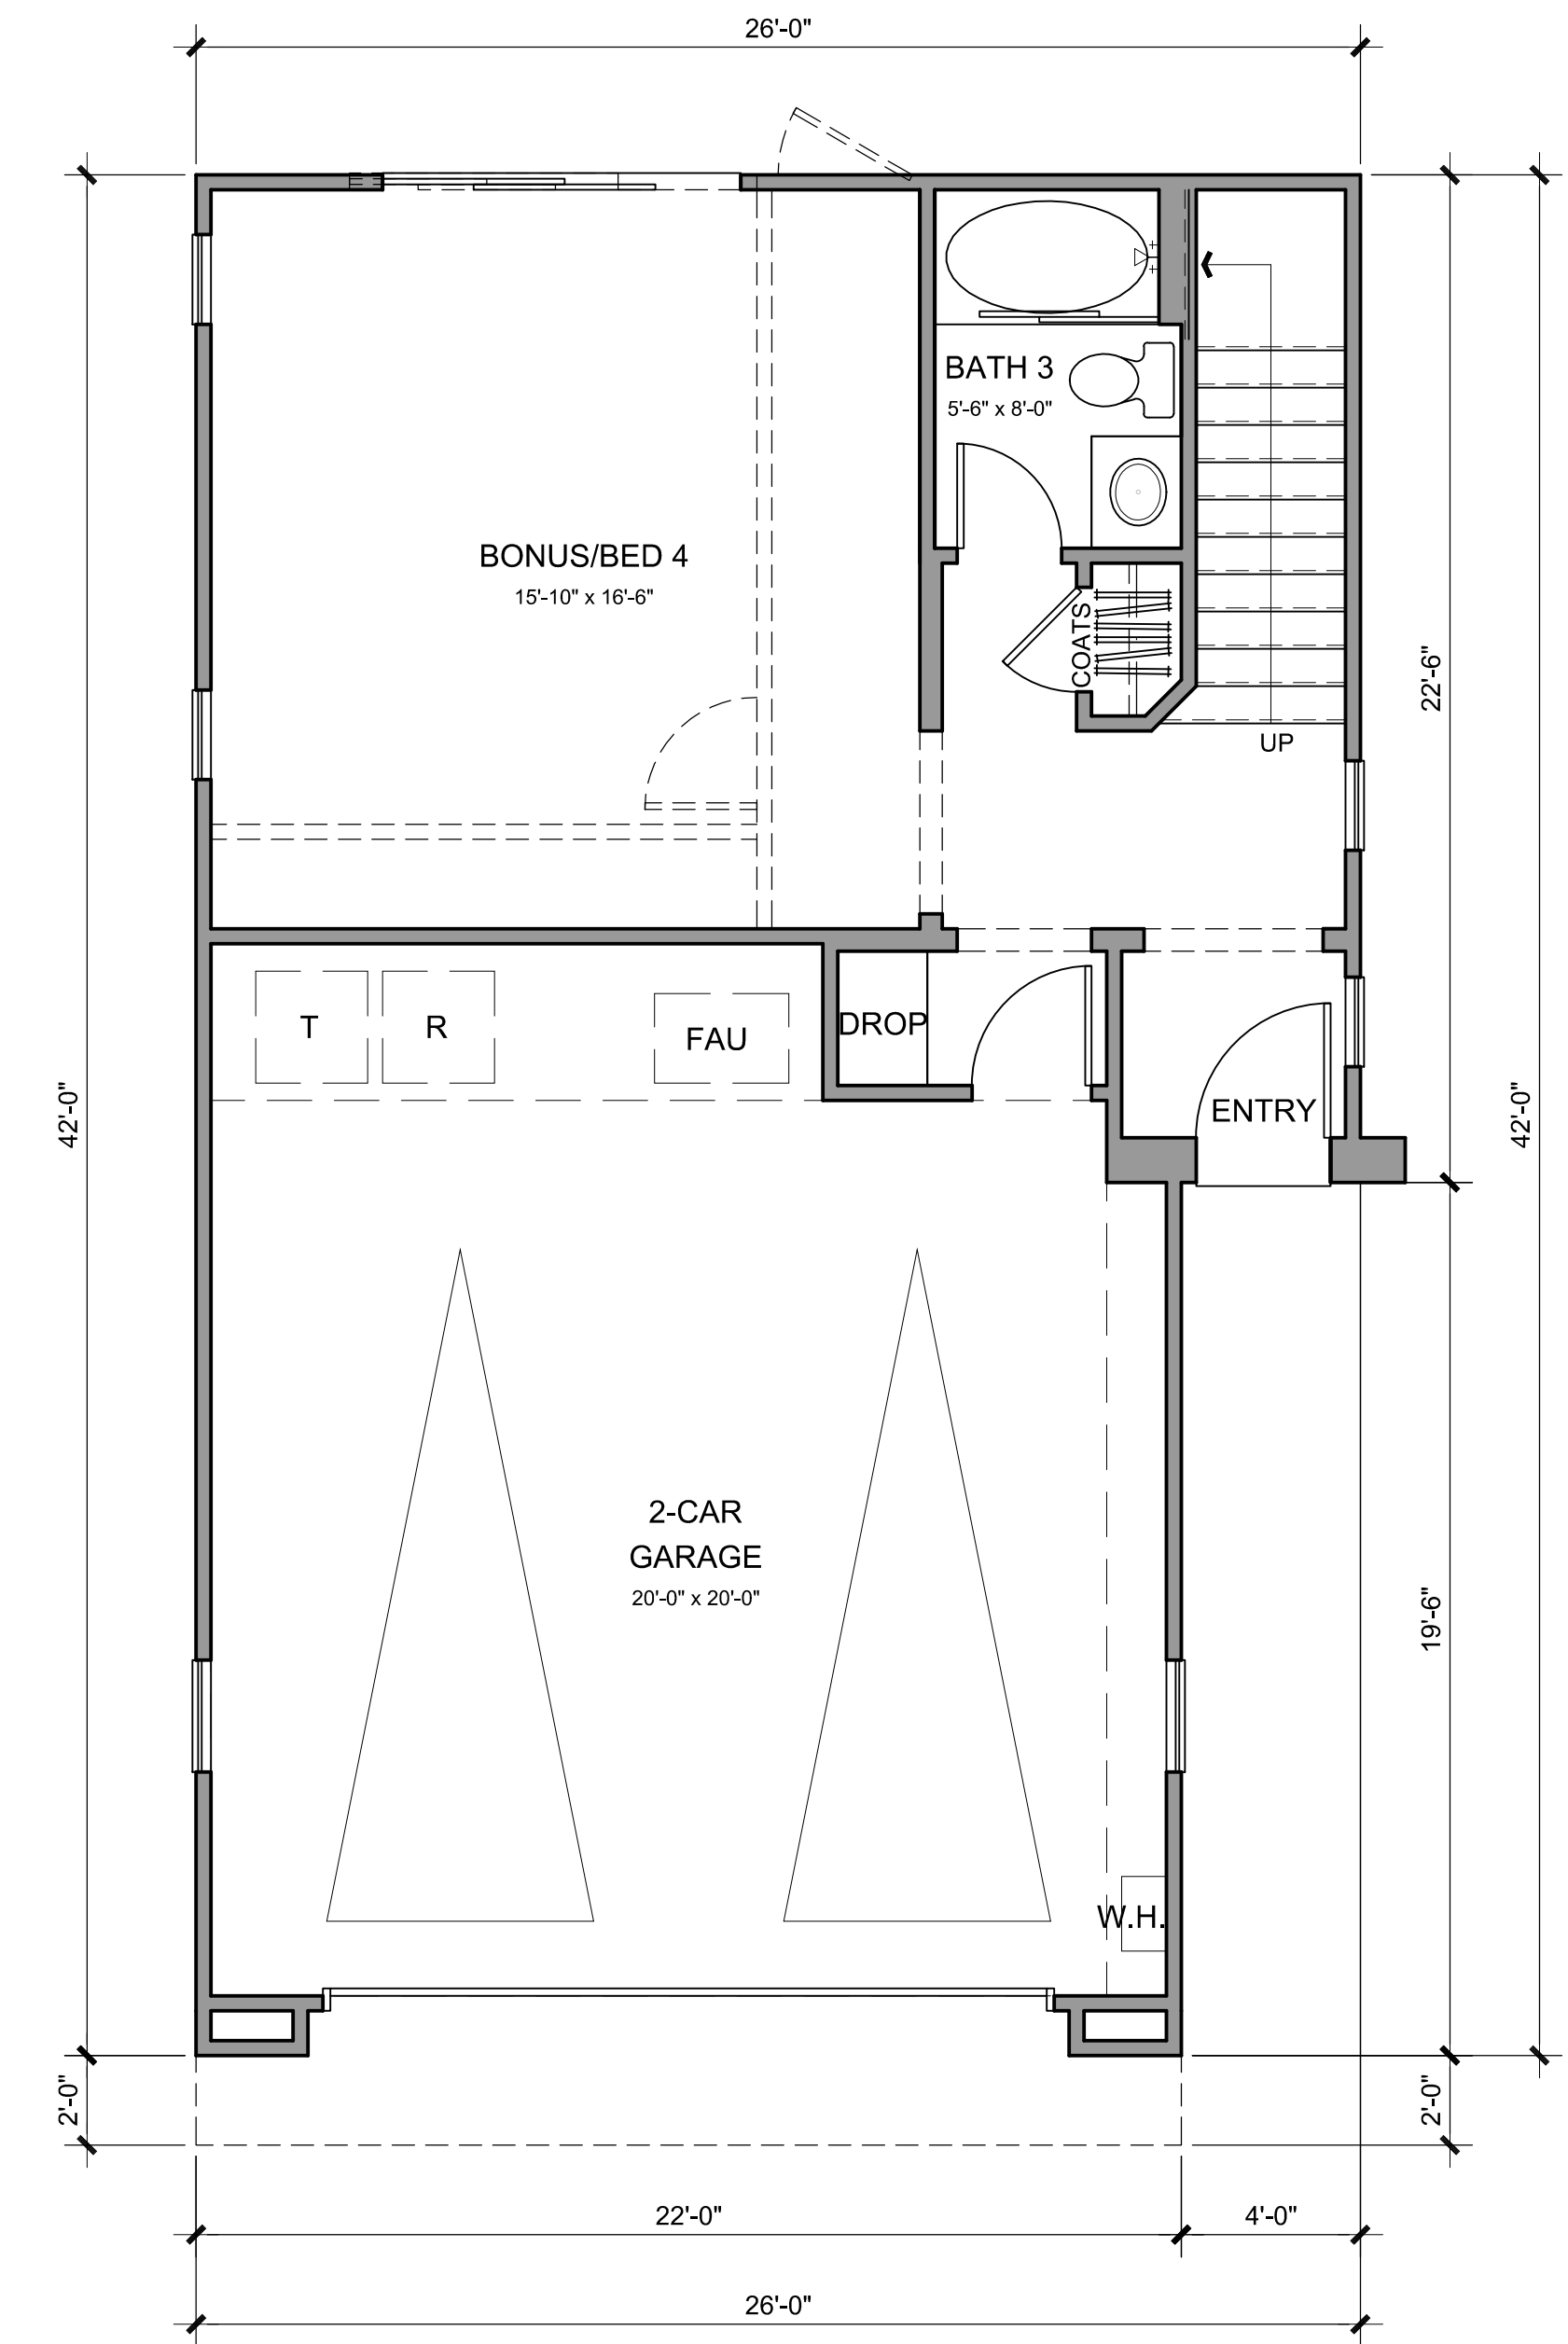

FIRST FLOOR

AREA SUMMARY	
FIRST FLOOR	499 SQ. FT.
SECOND FLOOR	904 SQ. FT.
THIRD FLOOR	968 SQ. FT.
TOTAL	2371 SQ. FT.
GARAGE	493 SQ. FT.
DECK	154 SQ. FT.

VERA LANE

Capital Pacific Real Estate
 4100 Mac Arthur Blvd, Suite 300
 Newport Beach, Ca 92660
 949-622-9010

PLAN IA FLOOR PLANS

CARSON, CA


AI.0

SCALE: 0 2 4 8


Architecture + Planning
 1 7 9 2 2 Fitch
 Irvine, CA 92614
 ktgy.com 949 851 2133




PROJECT # 2013-0767 7/1/2014

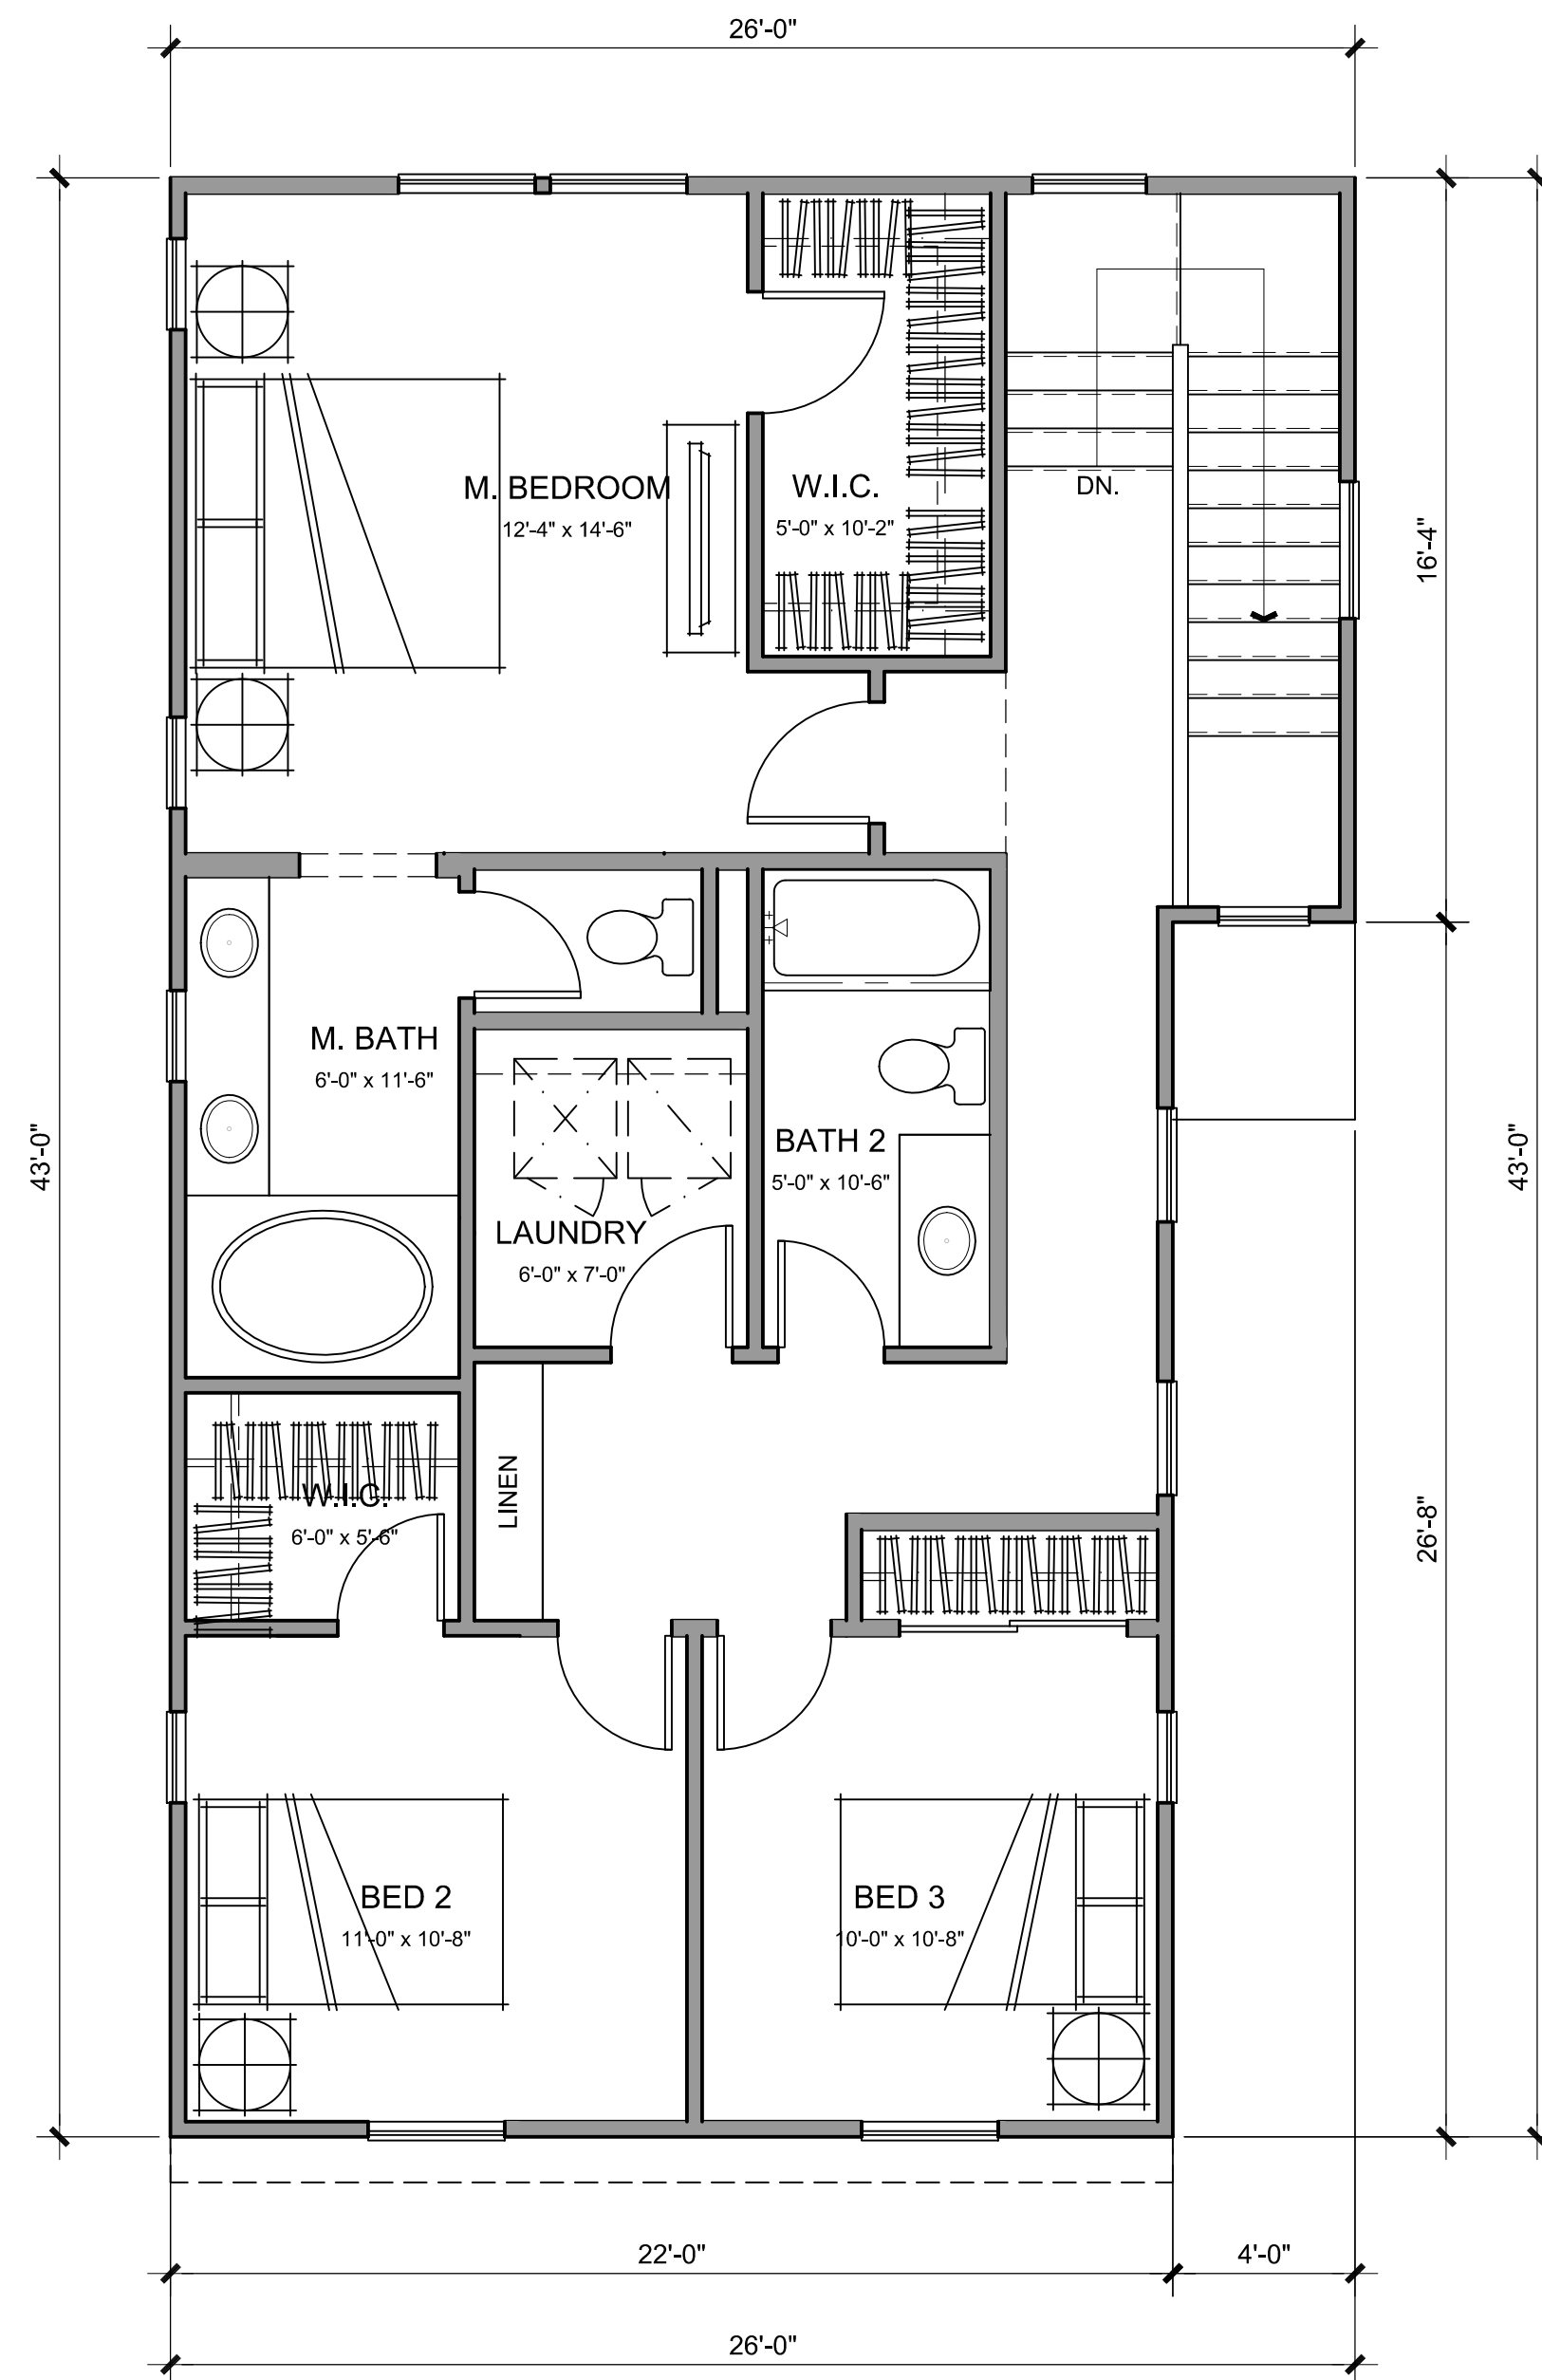

THIRD FLOOR

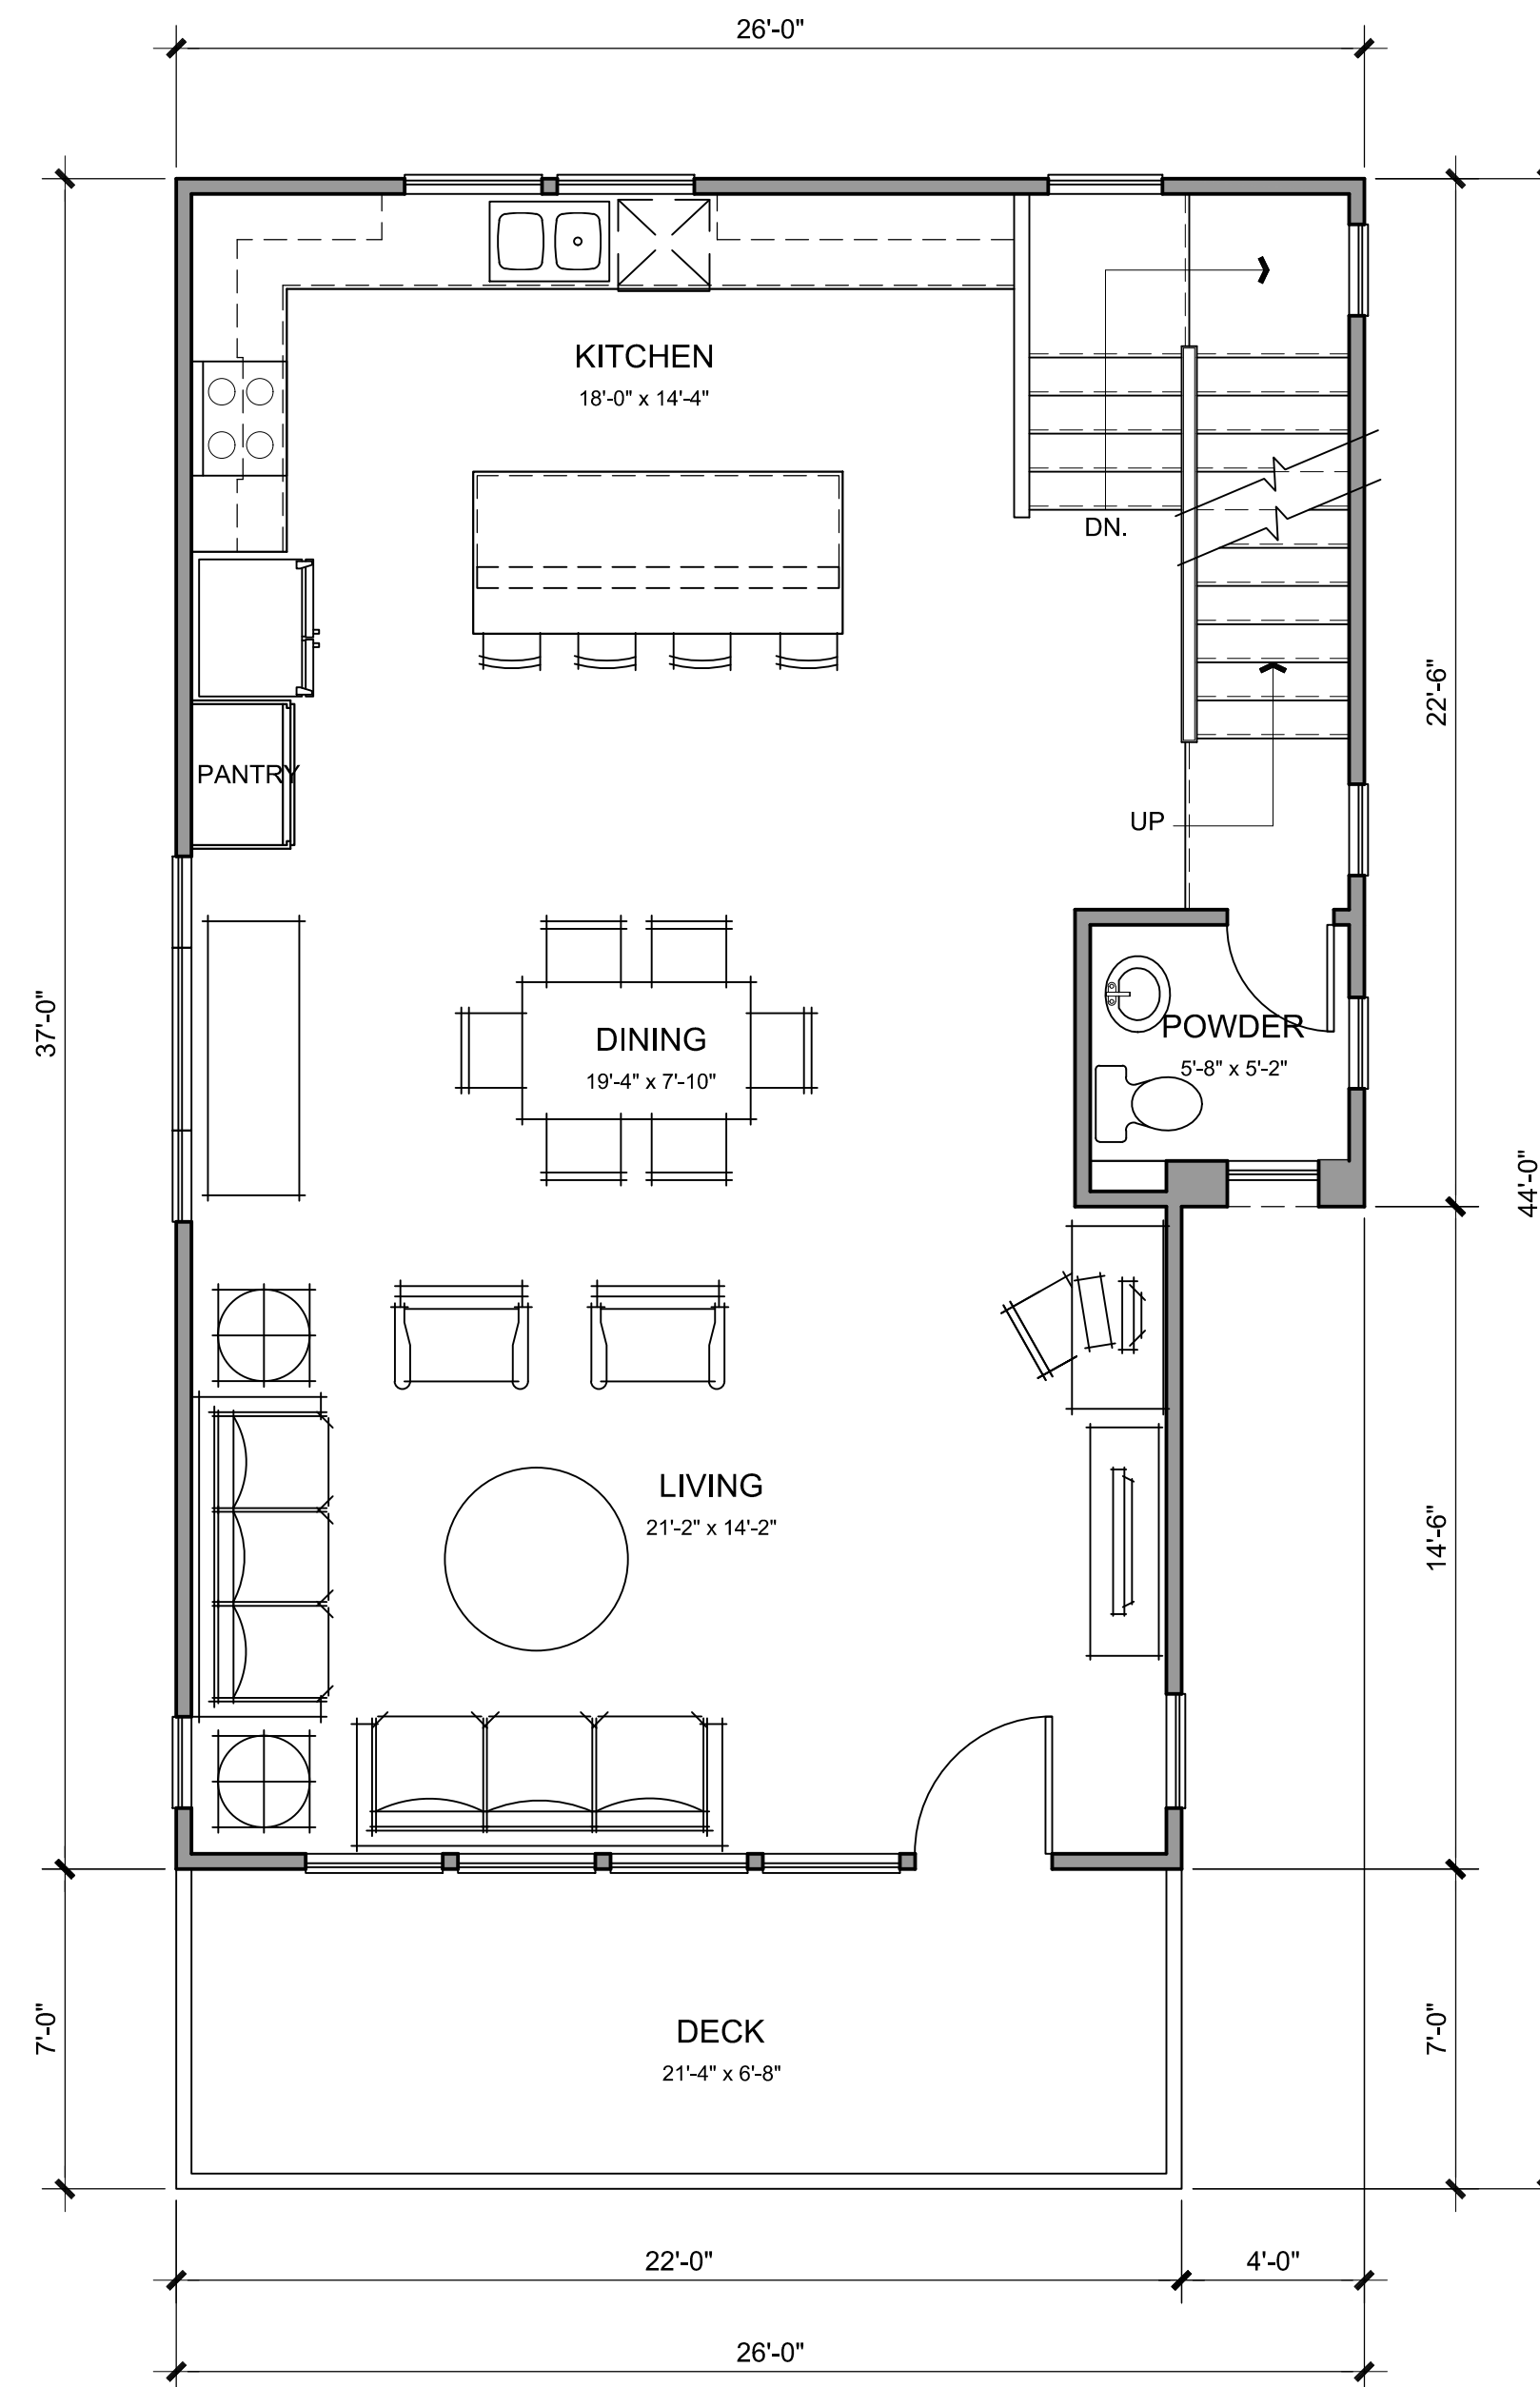

SECOND FLOOR

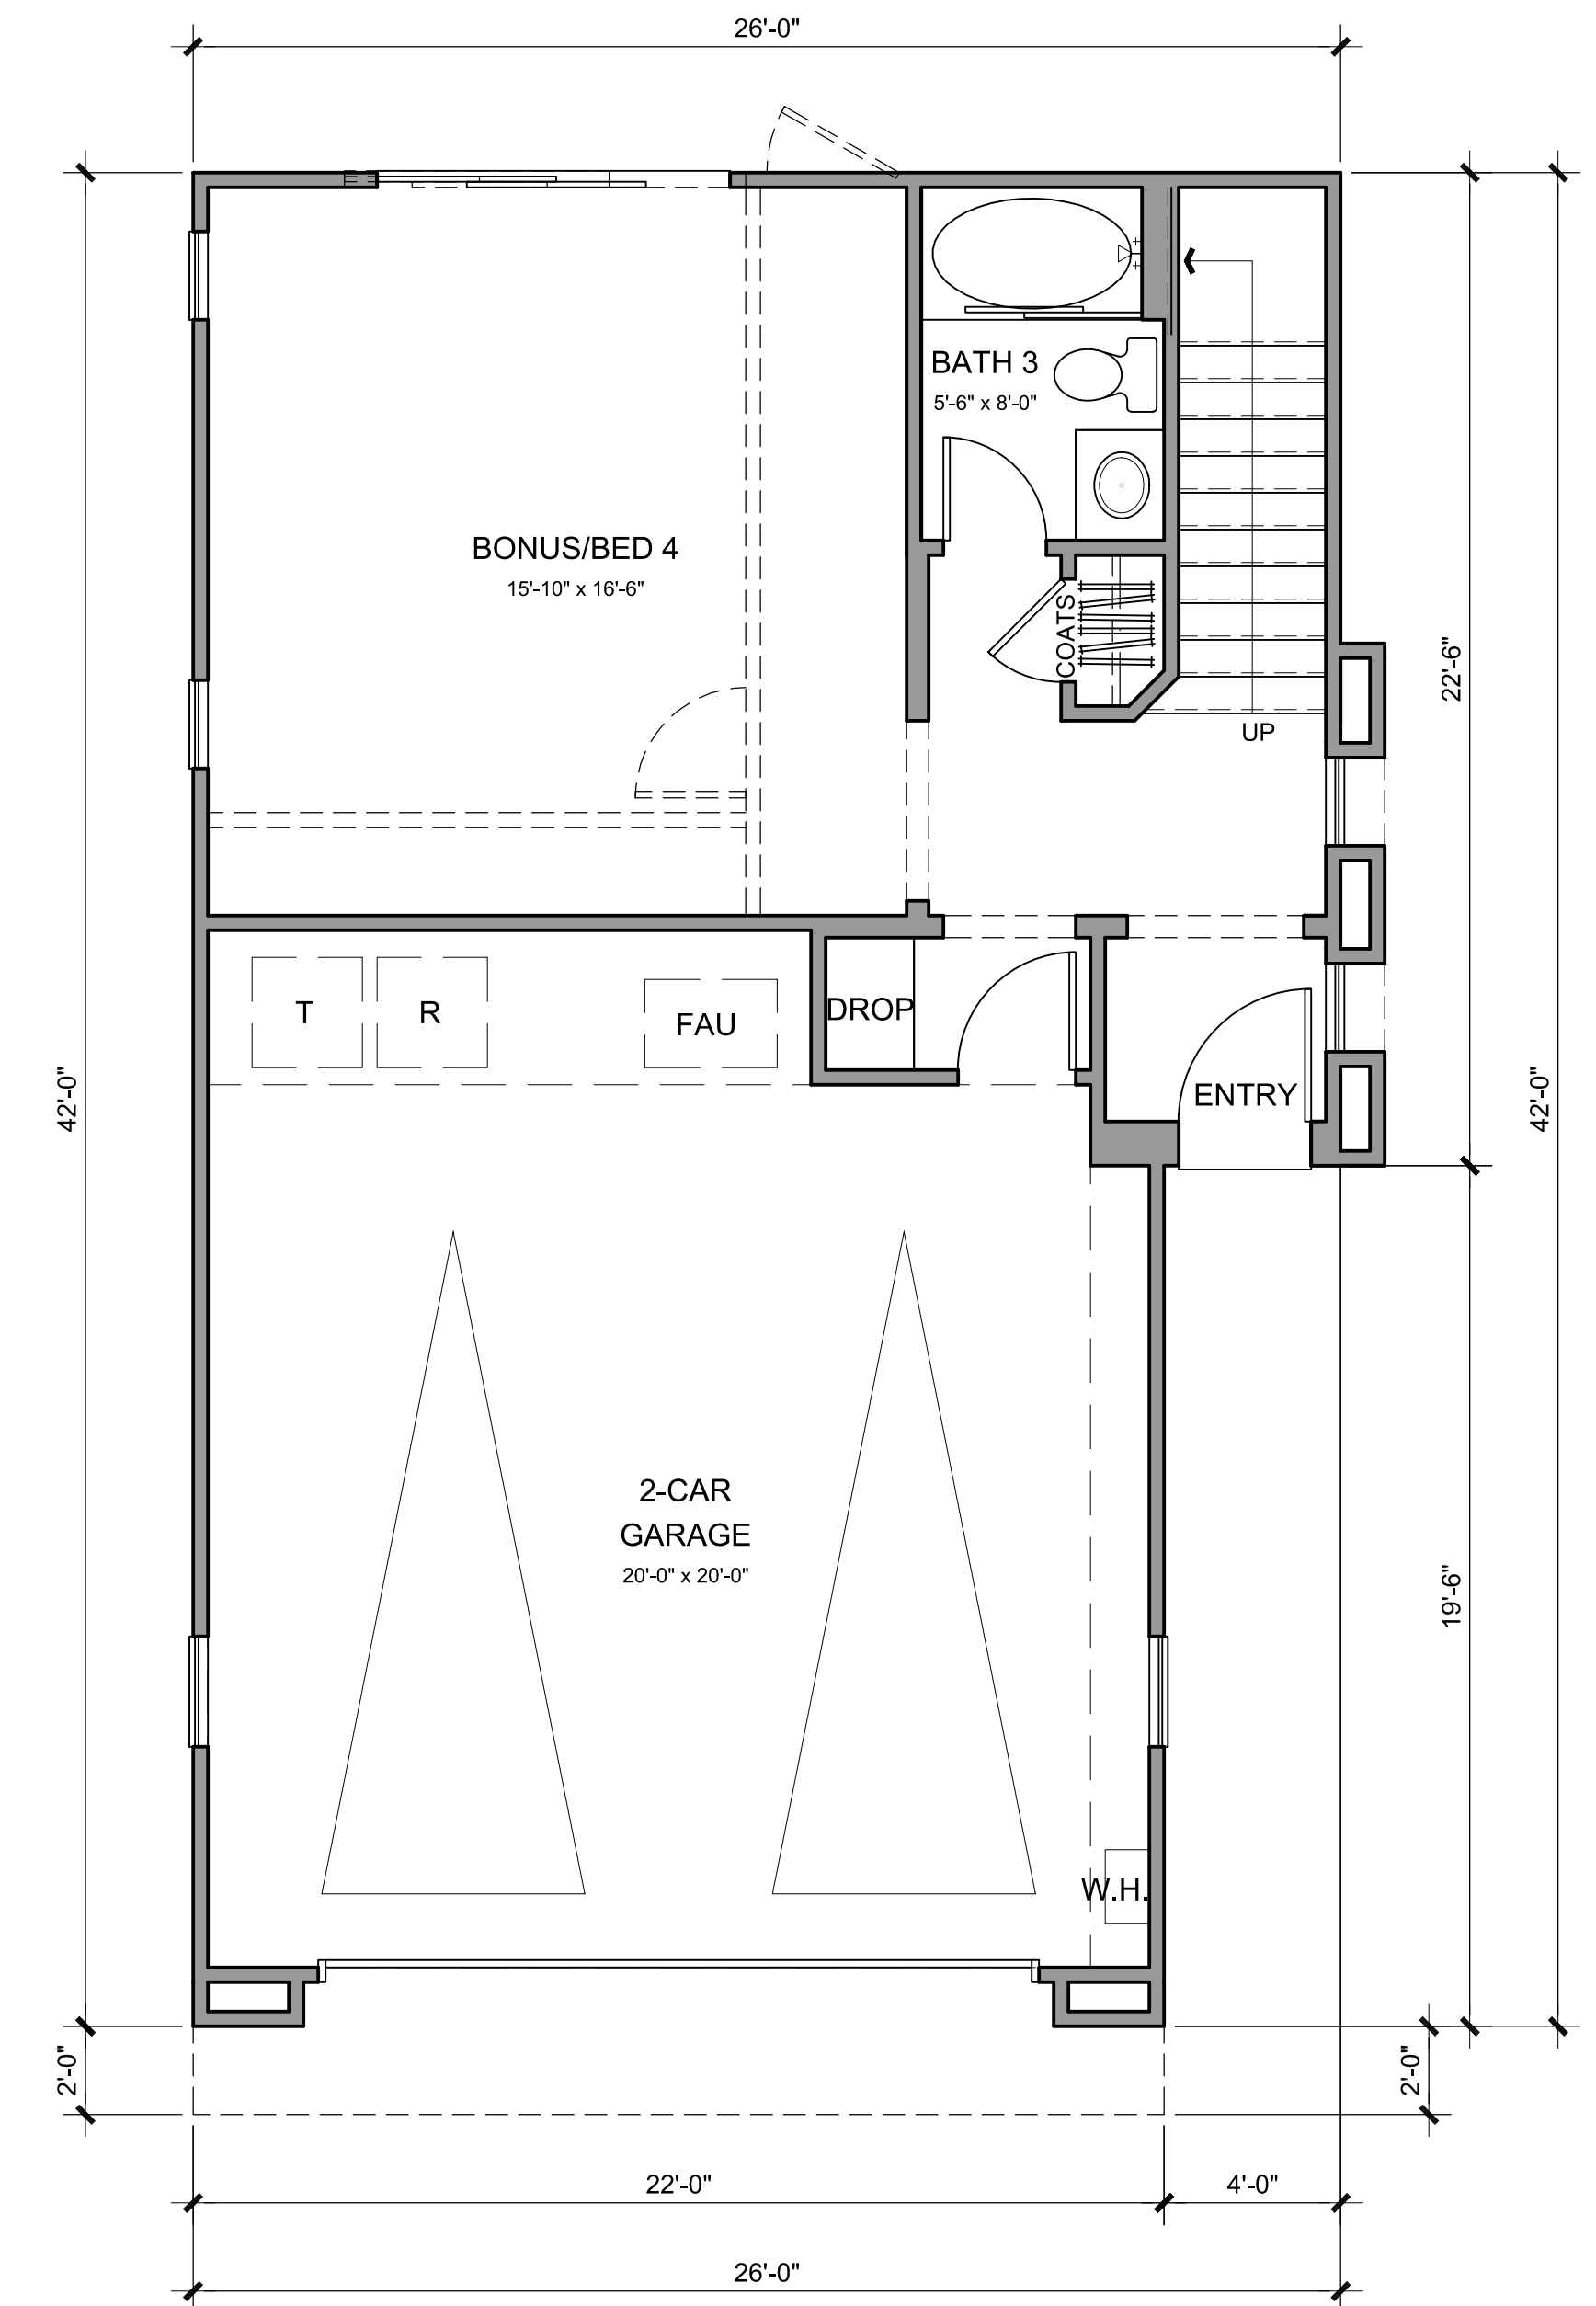

FIRST FLOOR

AREA SUMMARY	
FIRST FLOOR	499 SQ. FT.
SECOND FLOOR	904 SQ. FT.
THIRD FLOOR	946 SQ. FT.
TOTAL	2349 SQ. FT.
GARAGE	493 SQ. FT.
DECK	154 SQ. FT.

VERA LANE

Capital Pacific Real Estate
 4100 Mac Arthur Blvd, Suite 300
 Newport Beach, Ca 92660
 949-622-9010

PLAN 1B FLOOR PLANS

CARSON, CA


SCALE: 0 2 4 8

Architecture + Planning
 17922 Fitch
 Irvine, CA 92614
 ktgy.com 949 851 2133


PROJECT # 2013-0767 7/1/2014




AI.I

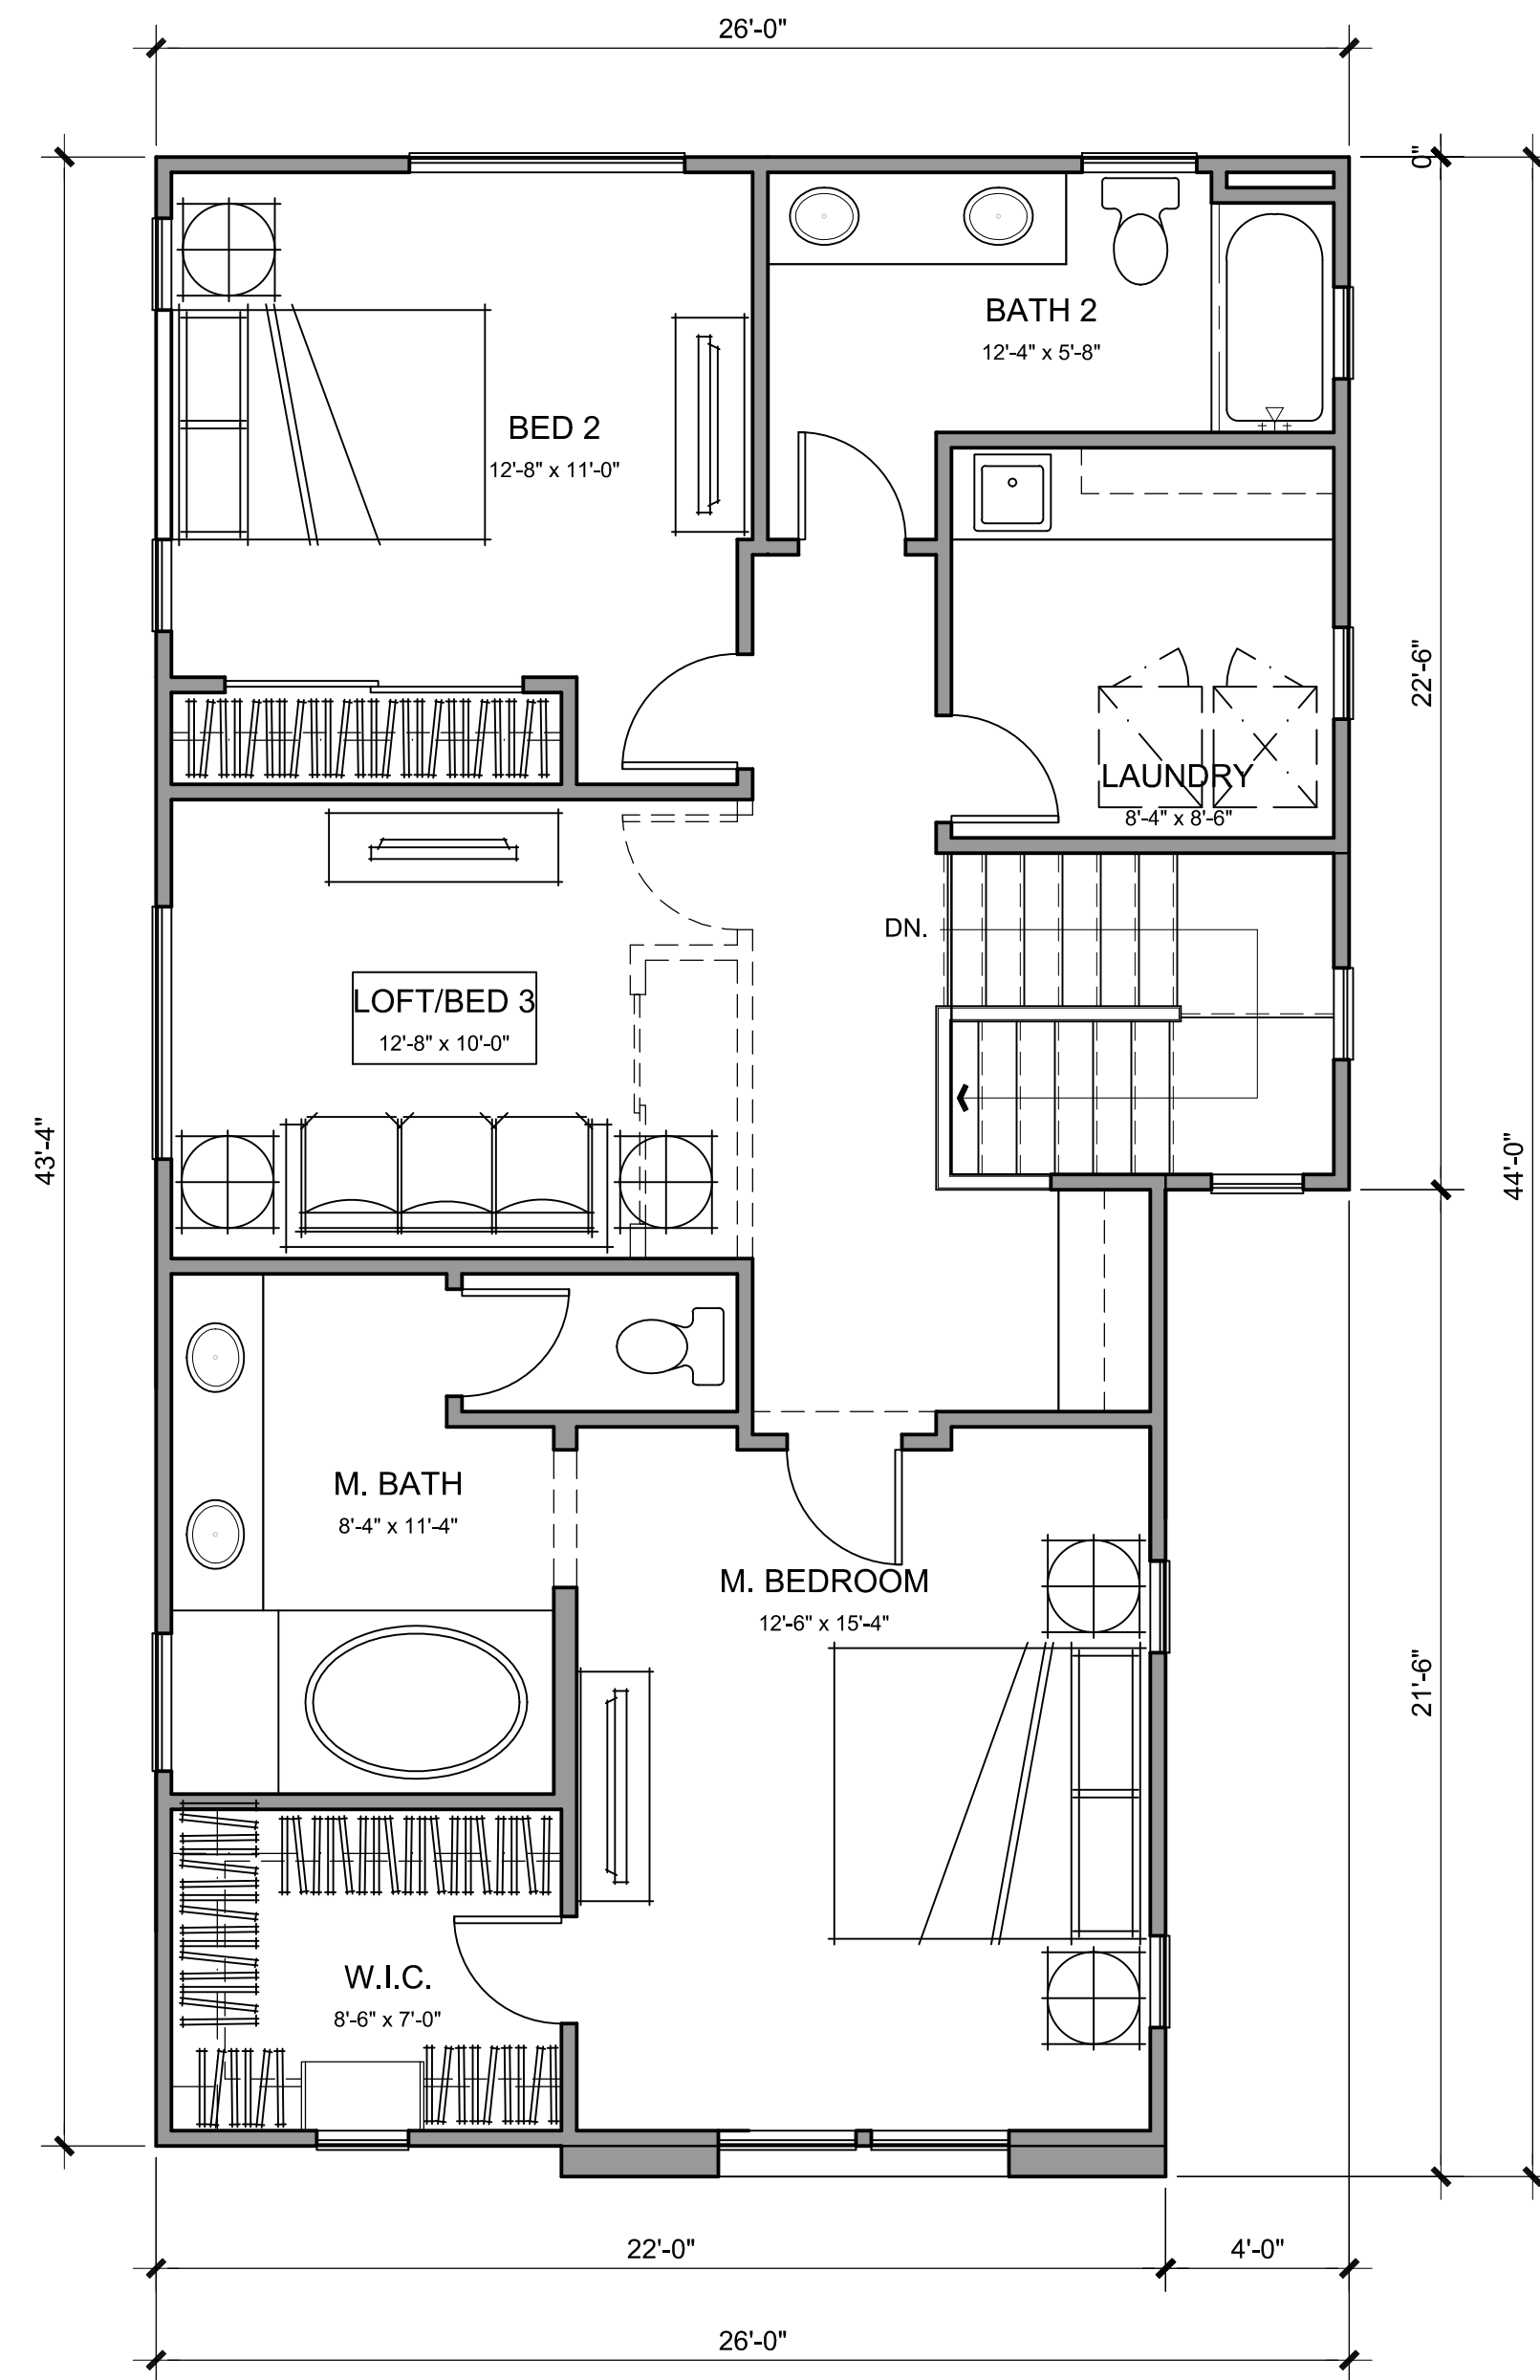

THIRD FLOOR

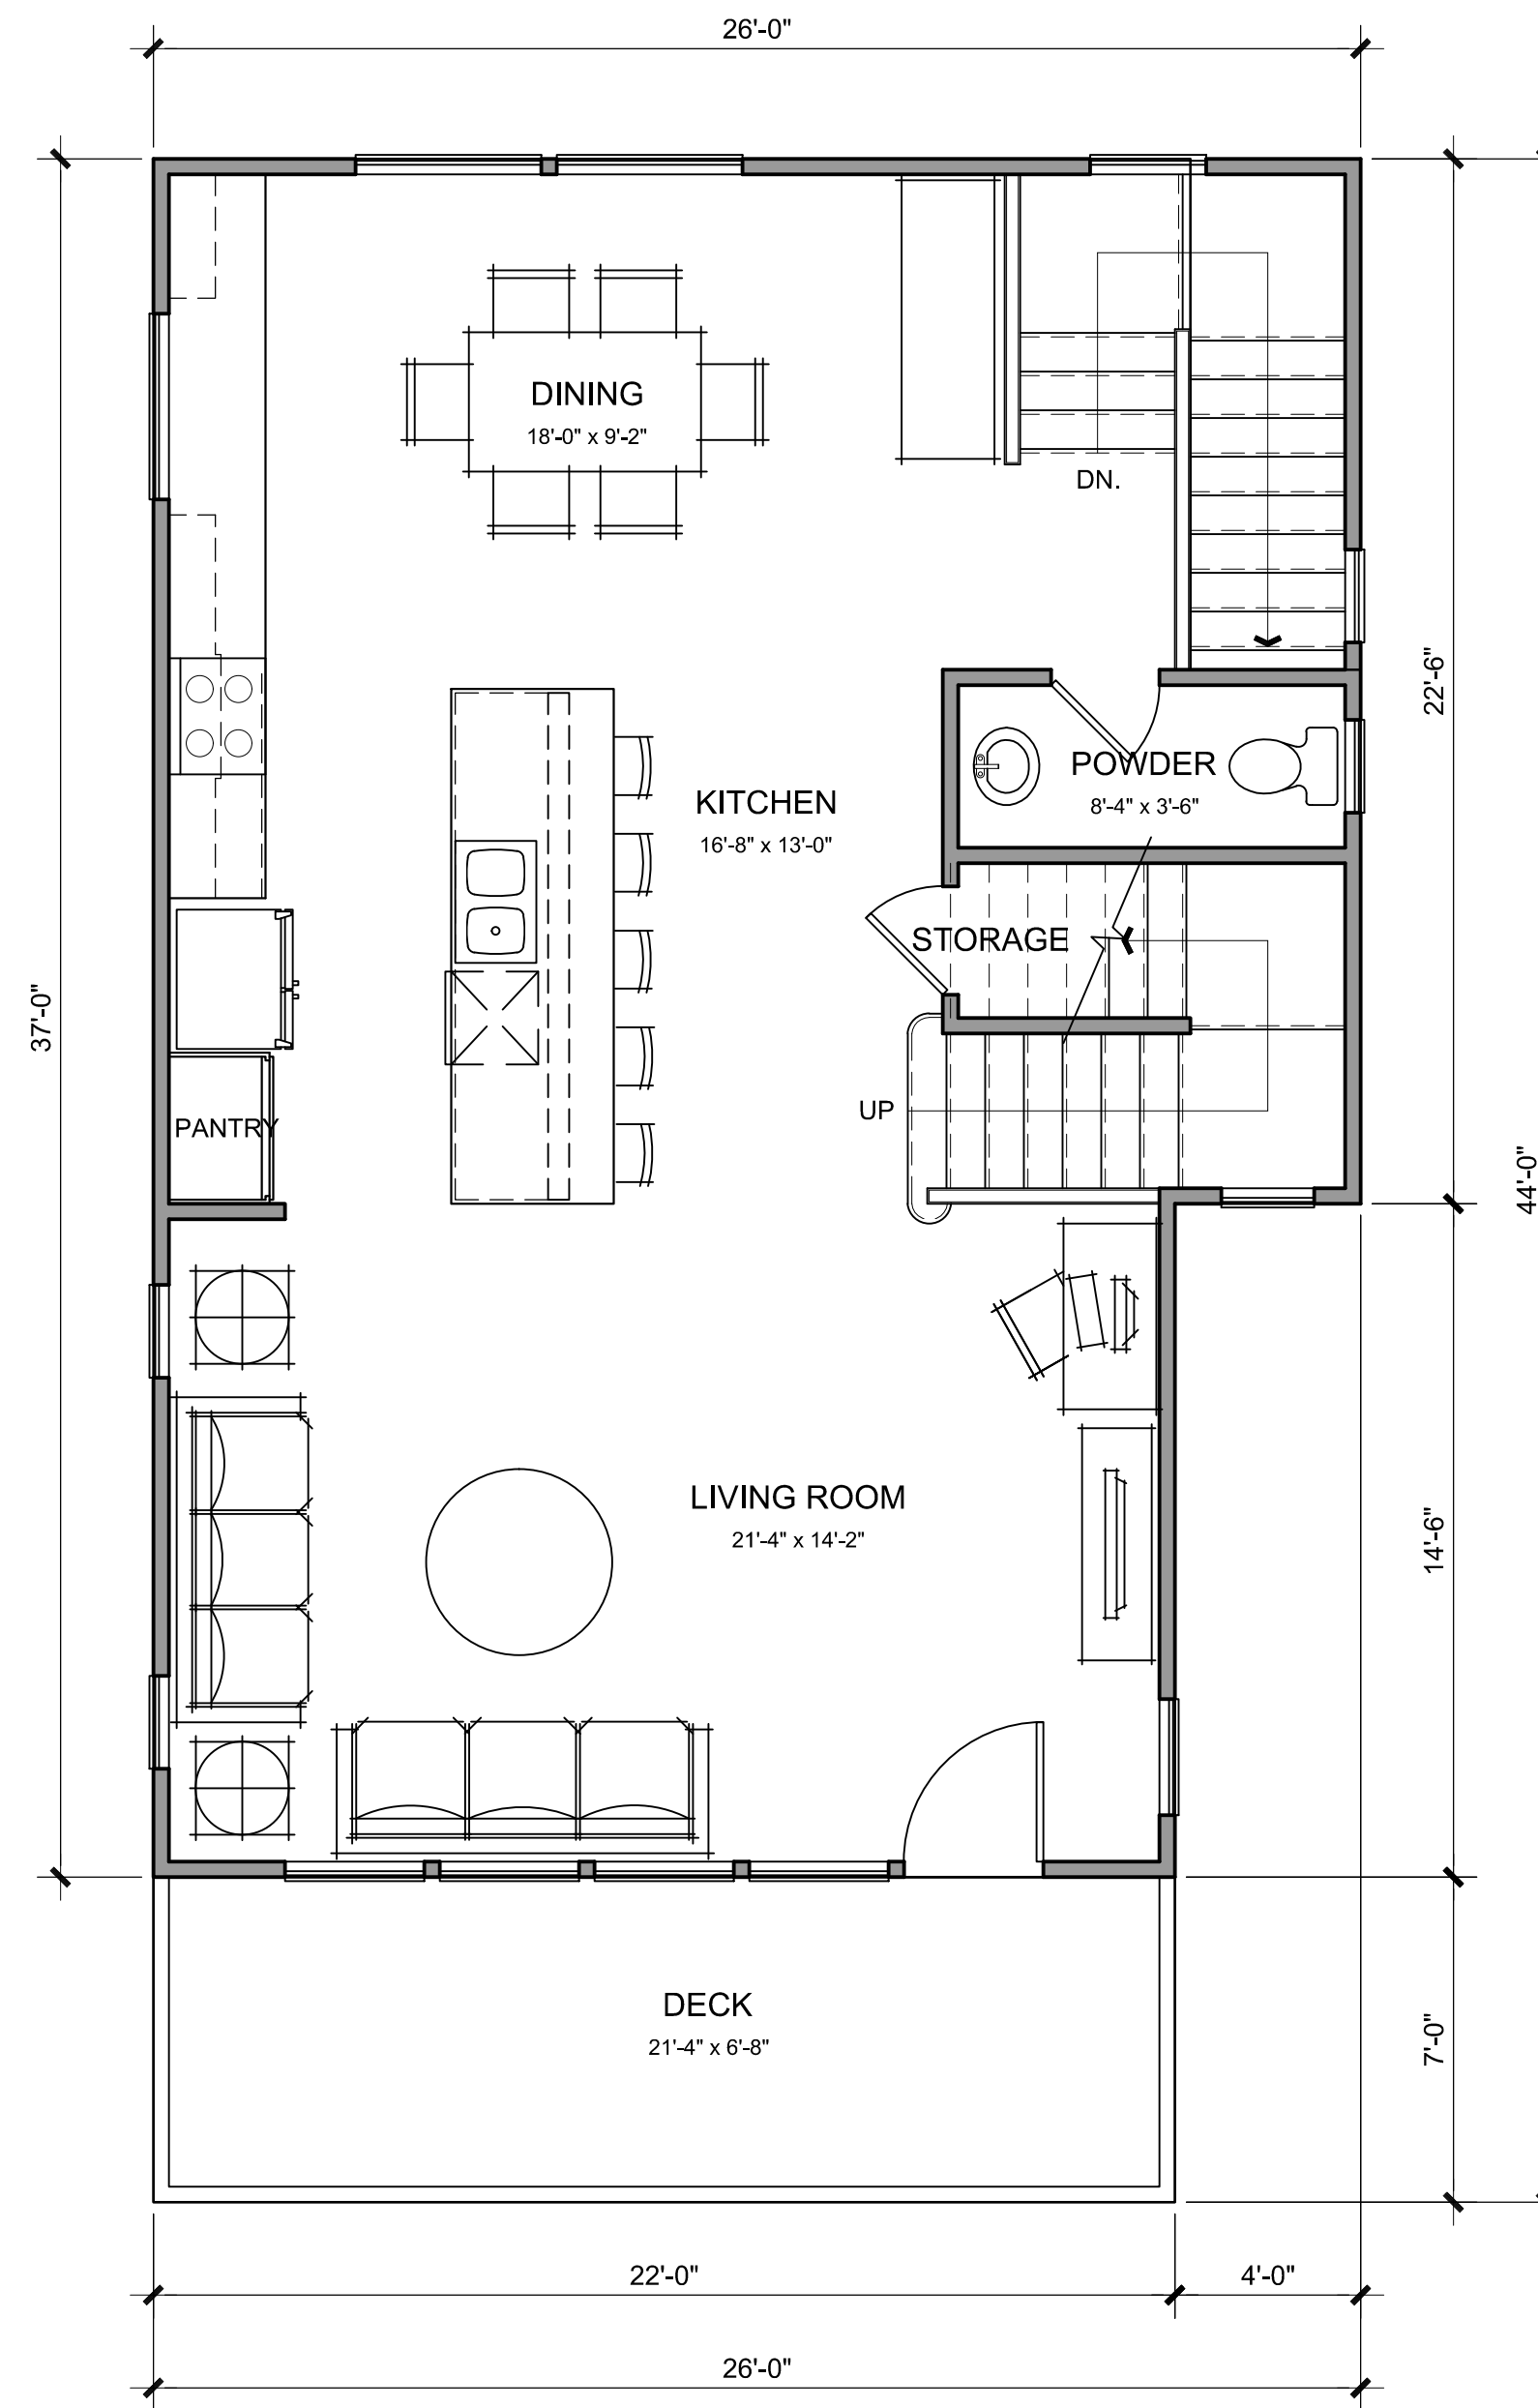

SECOND FLOOR

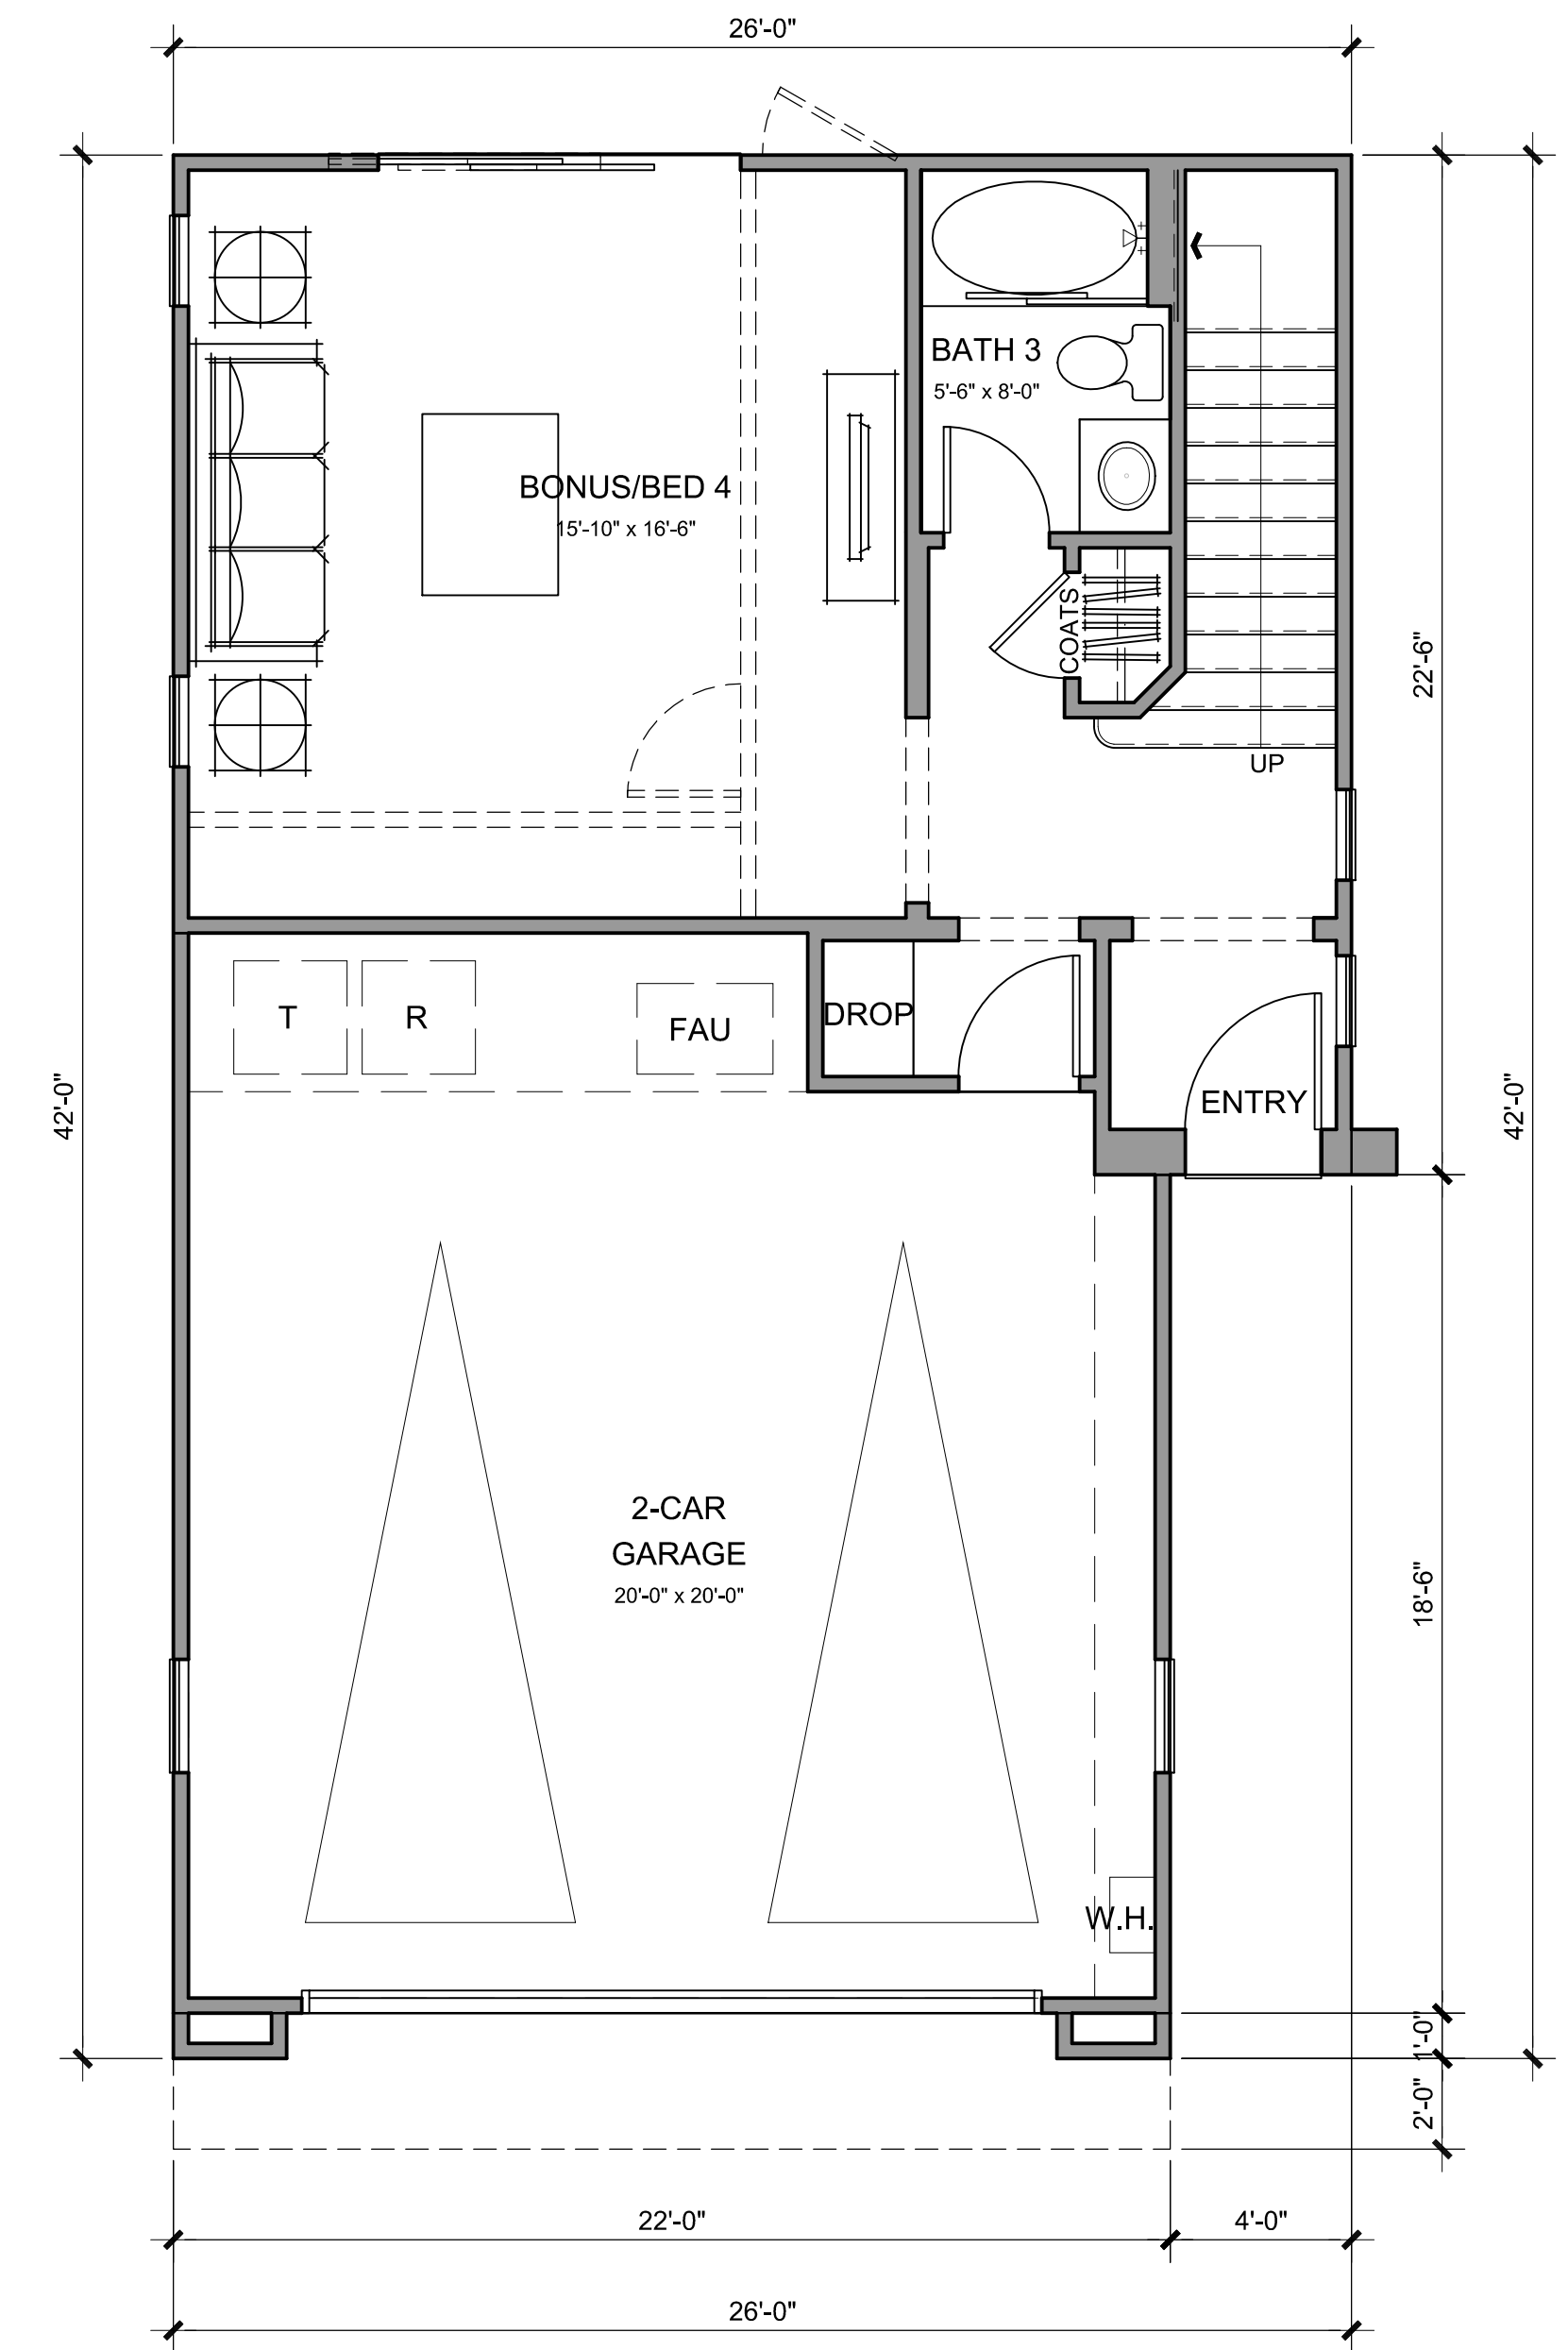

FIRST FLOOR

AREA SUMMARY	
FIRST FLOOR	499 SQ. FT.
SECOND FLOOR	864 SQ. FT.
THIRD FLOOR	981 SQ. FT.
TOTAL	2344 SQ. FT.
GARAGE	493 SQ. FT.
DECK	154 SQ. FT.

VERA LANE

Capital Pacific Real Estate
 4100 Mac Arthur Blvd, Suite 300
 Newport Beach, Ca 92660
 949-622-9010

PLAN 2A FLOOR PLANS

CARSON, CA


A2.0

SCALE: 0 2 4 8


Architecture + Planning
 1 7 9 2 2 F i t c h
 Irvine, CA 92614
 ktgy.com 949 851 2133




PROJECT # 2013-0767 7/1/2014

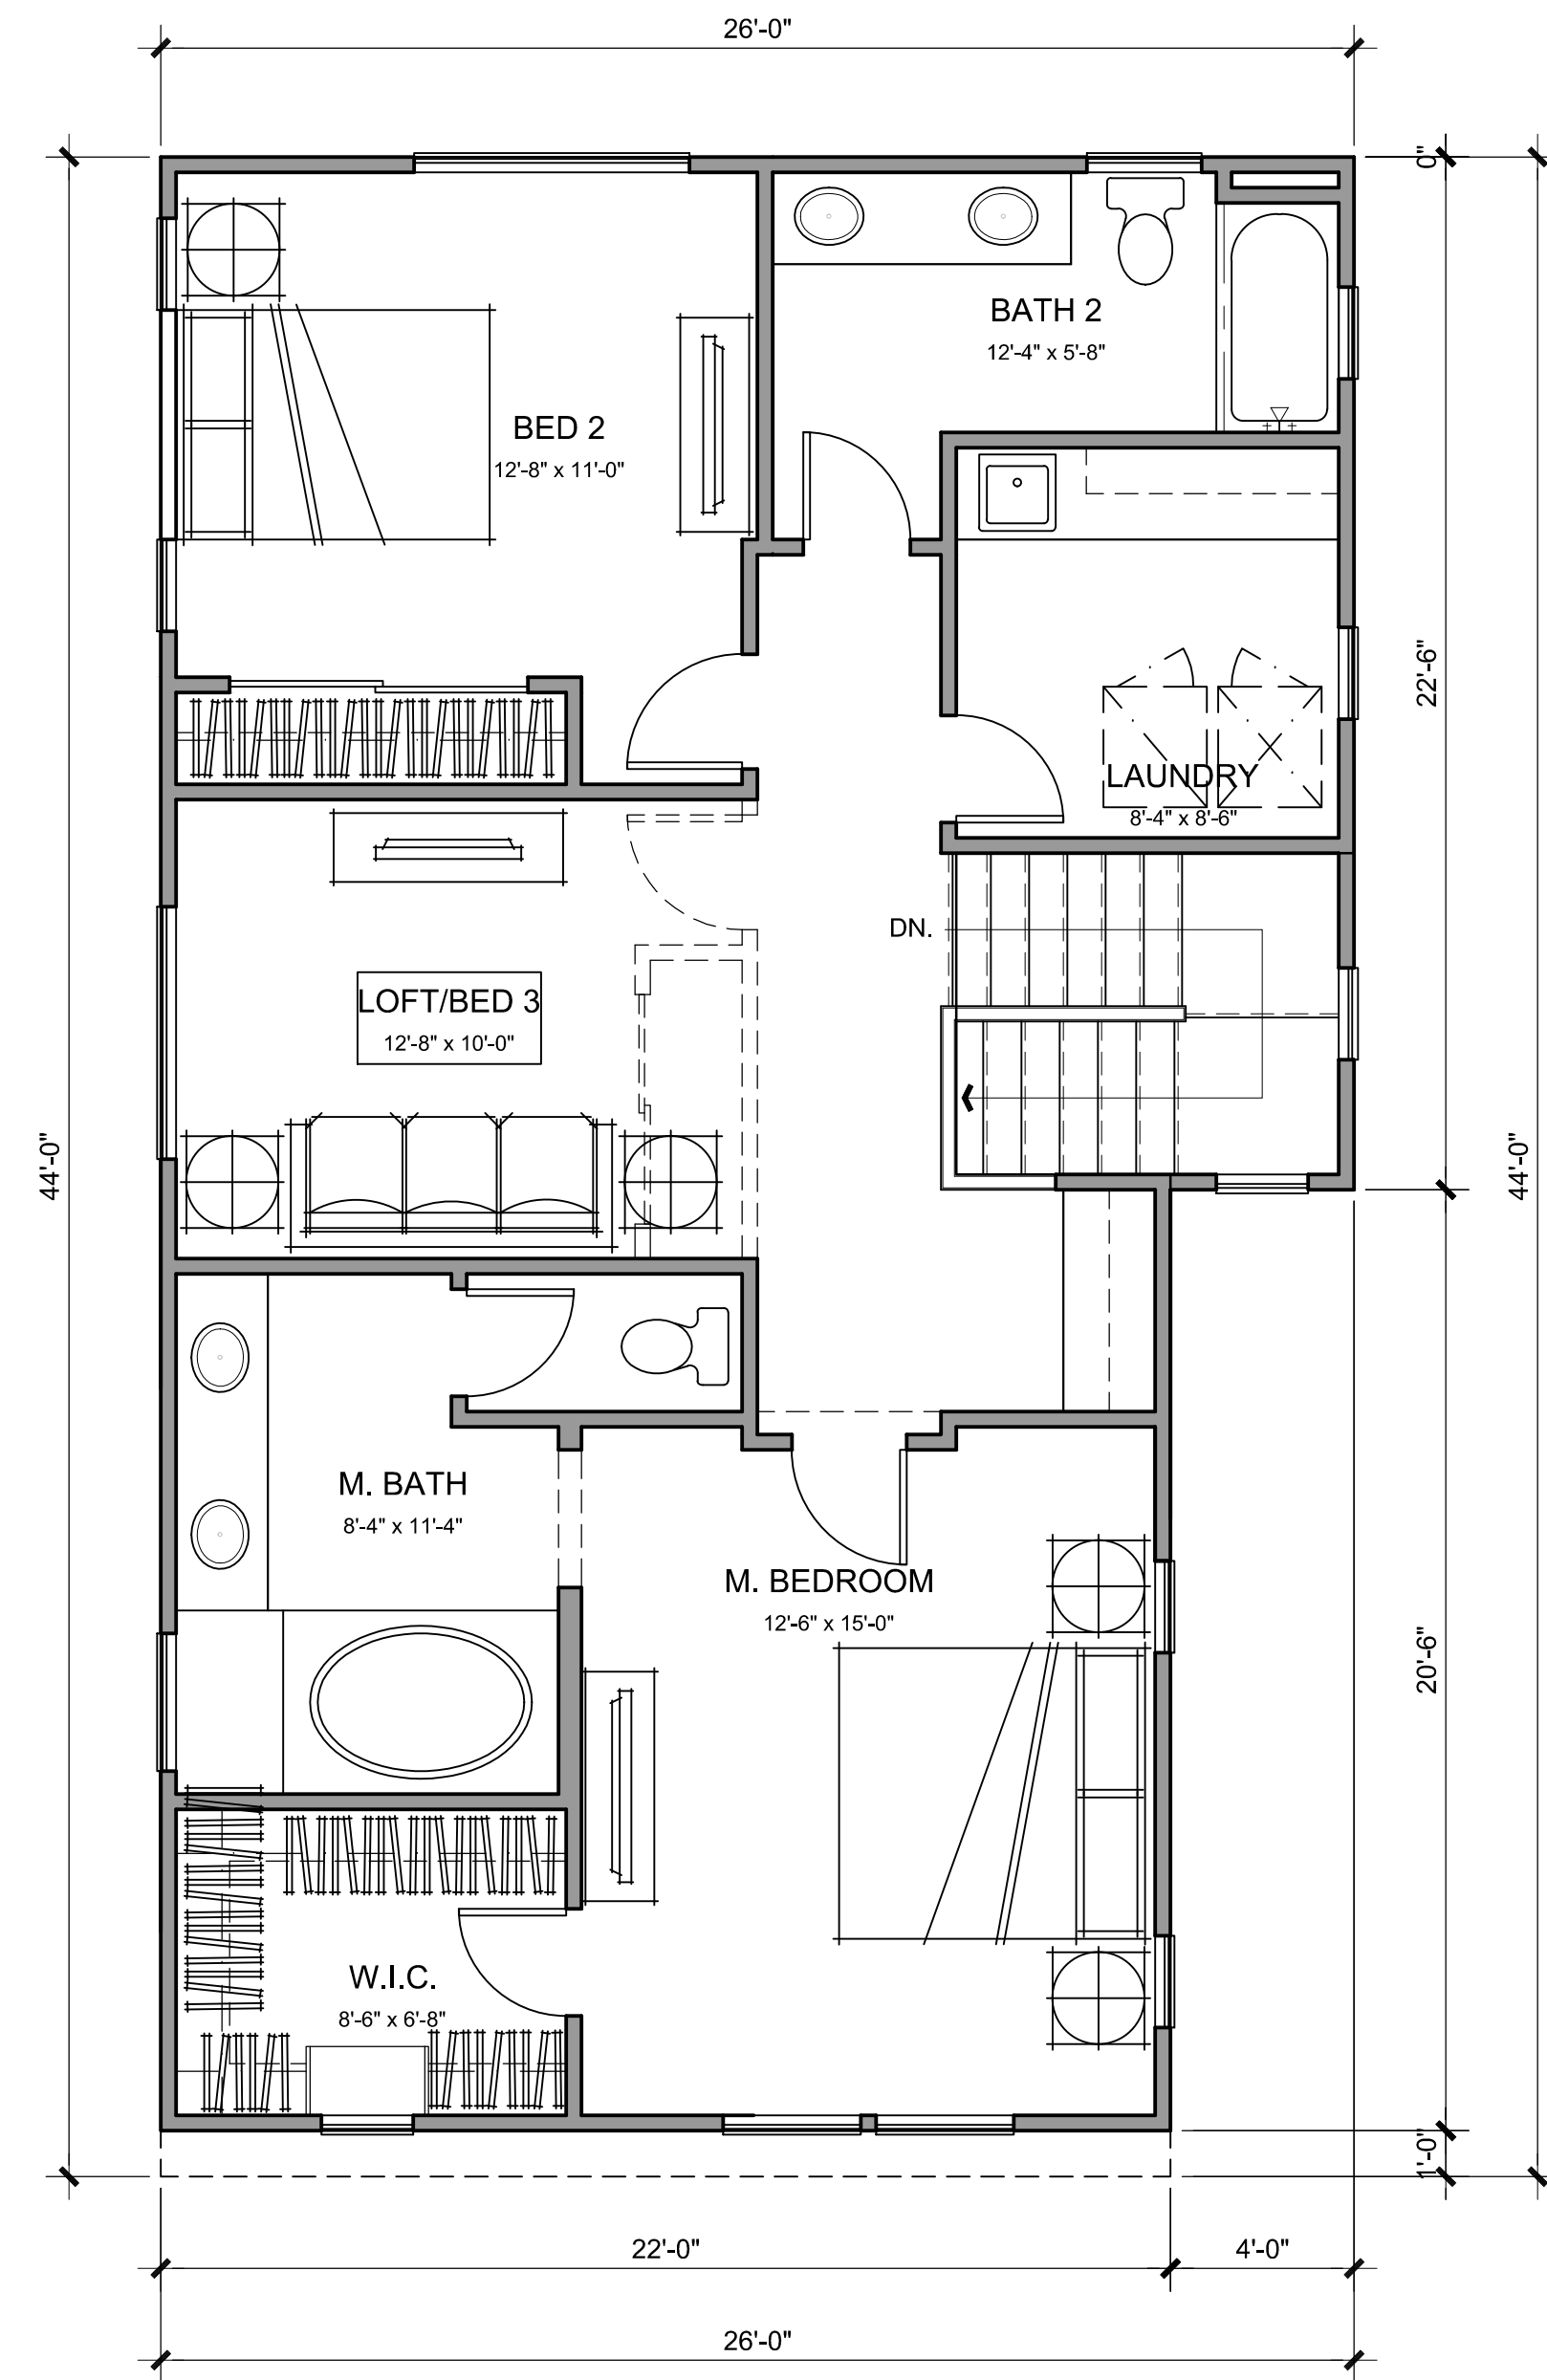

THIRD FLOOR

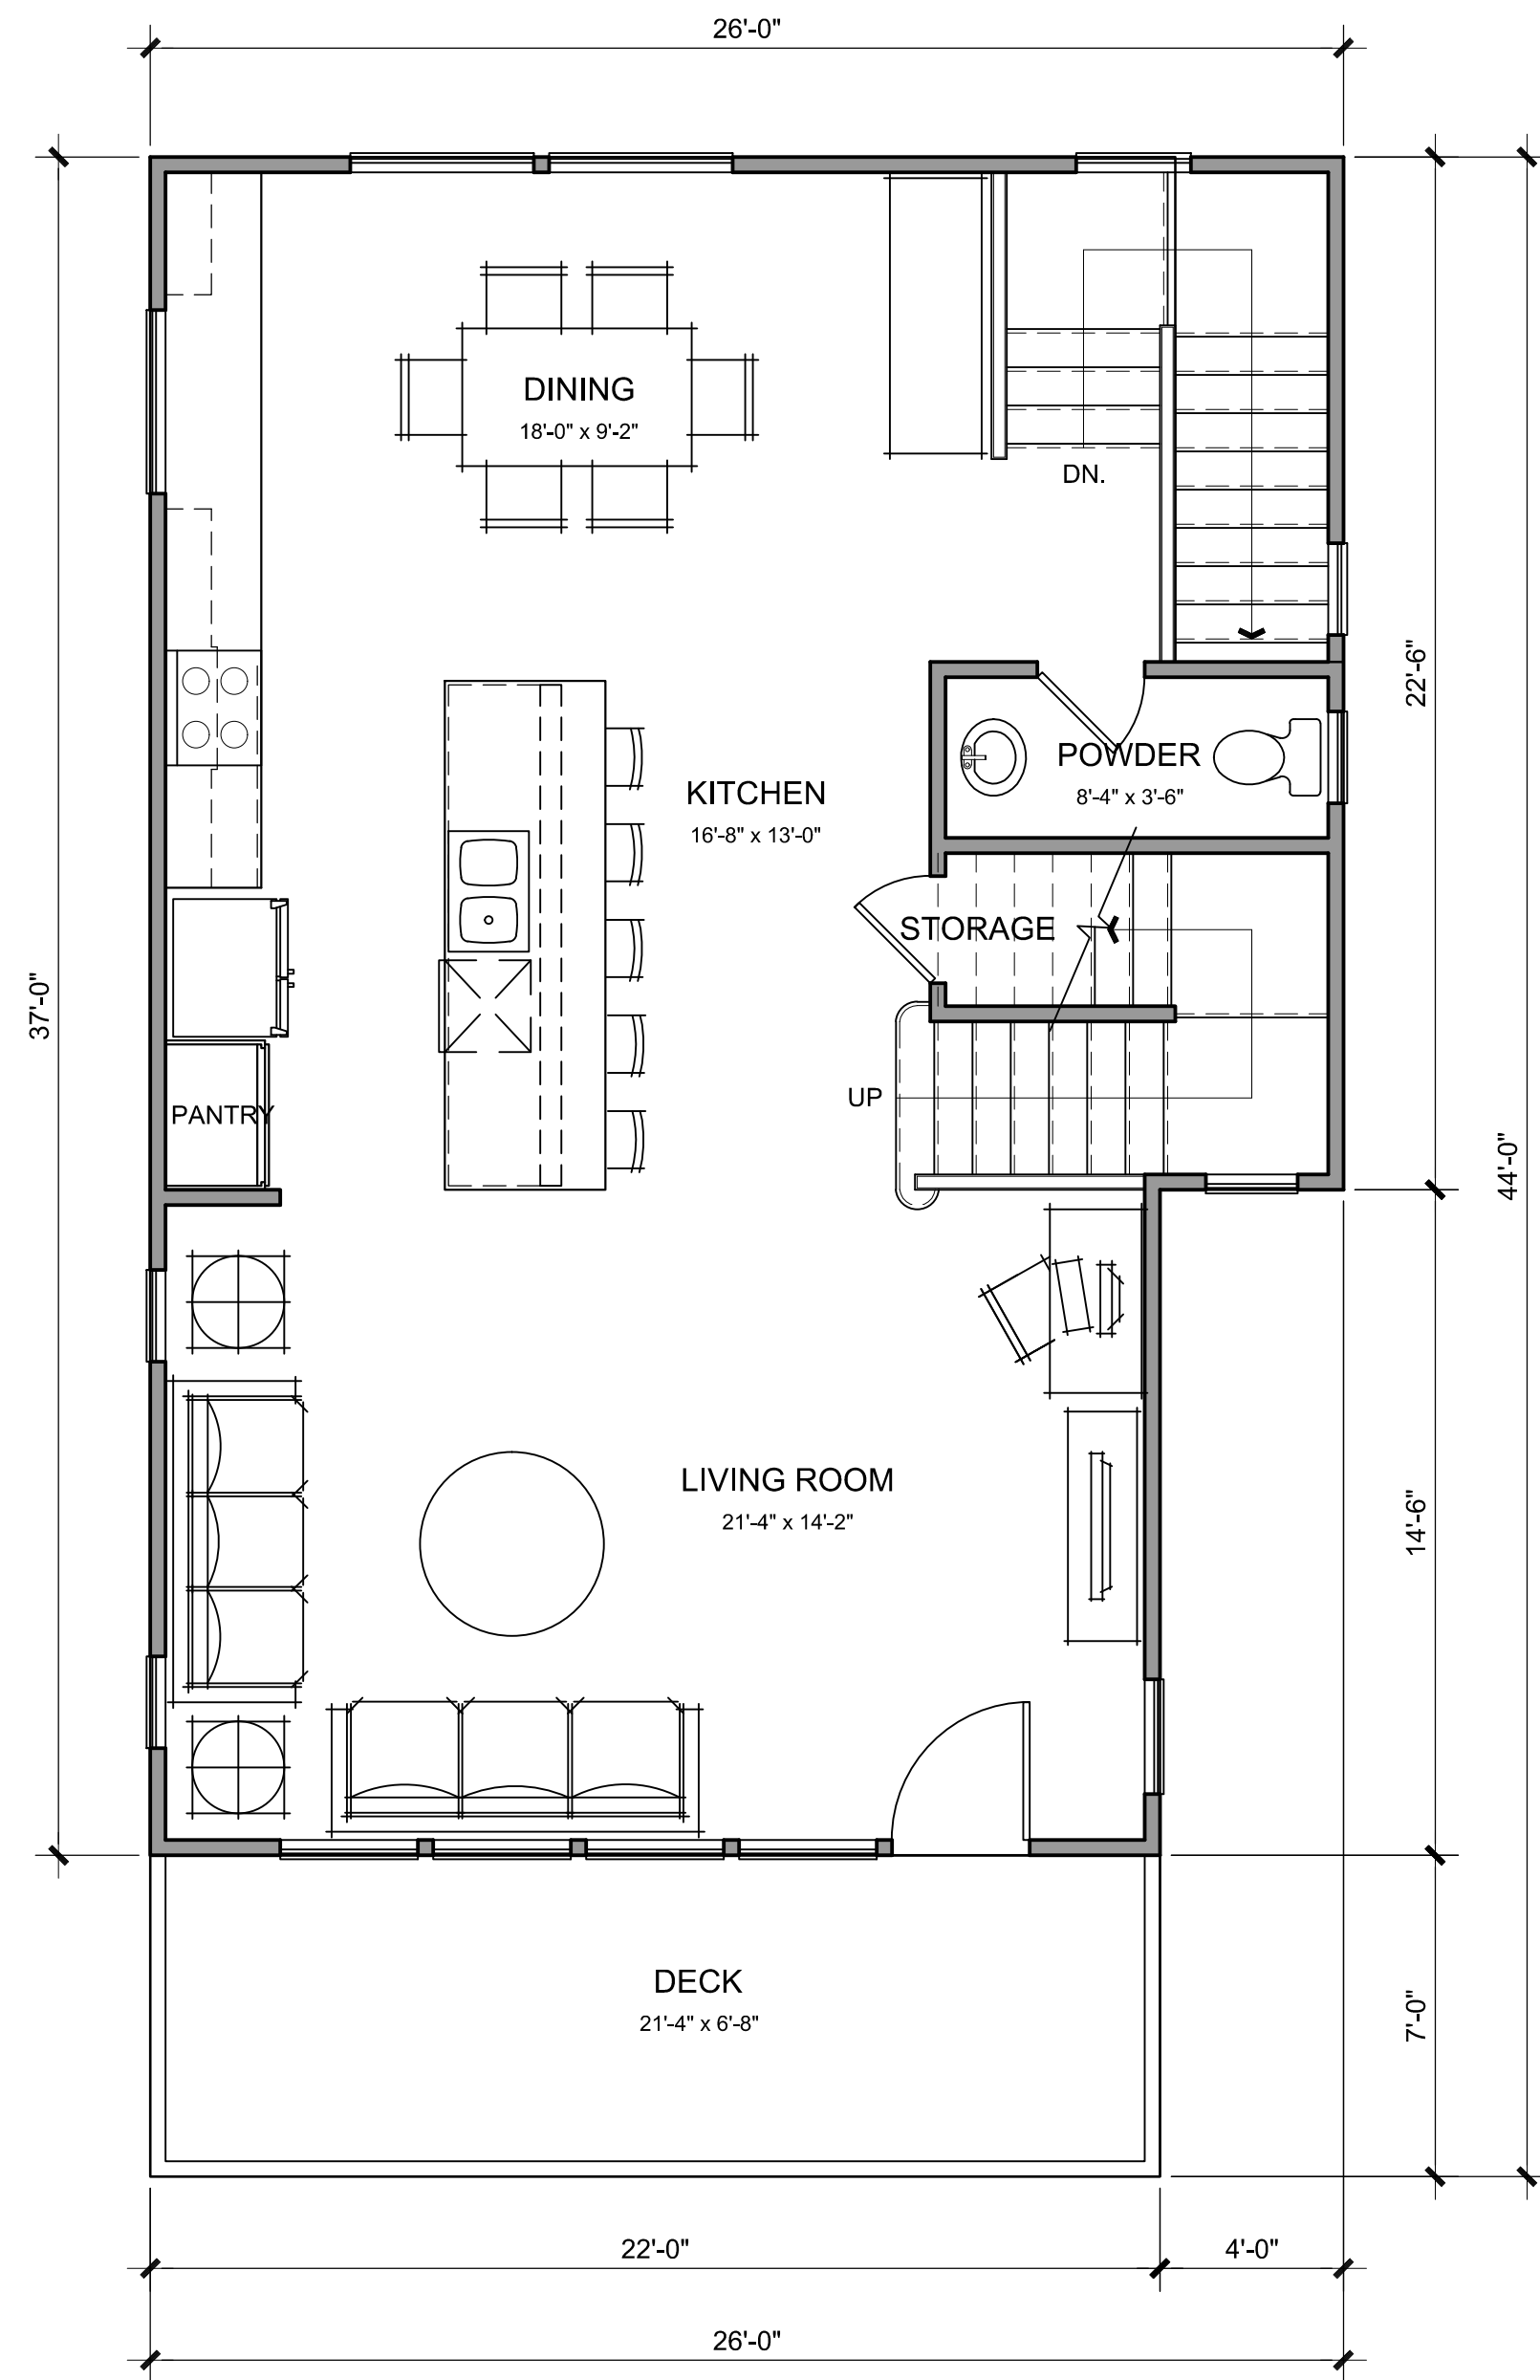

SECOND FLOOR

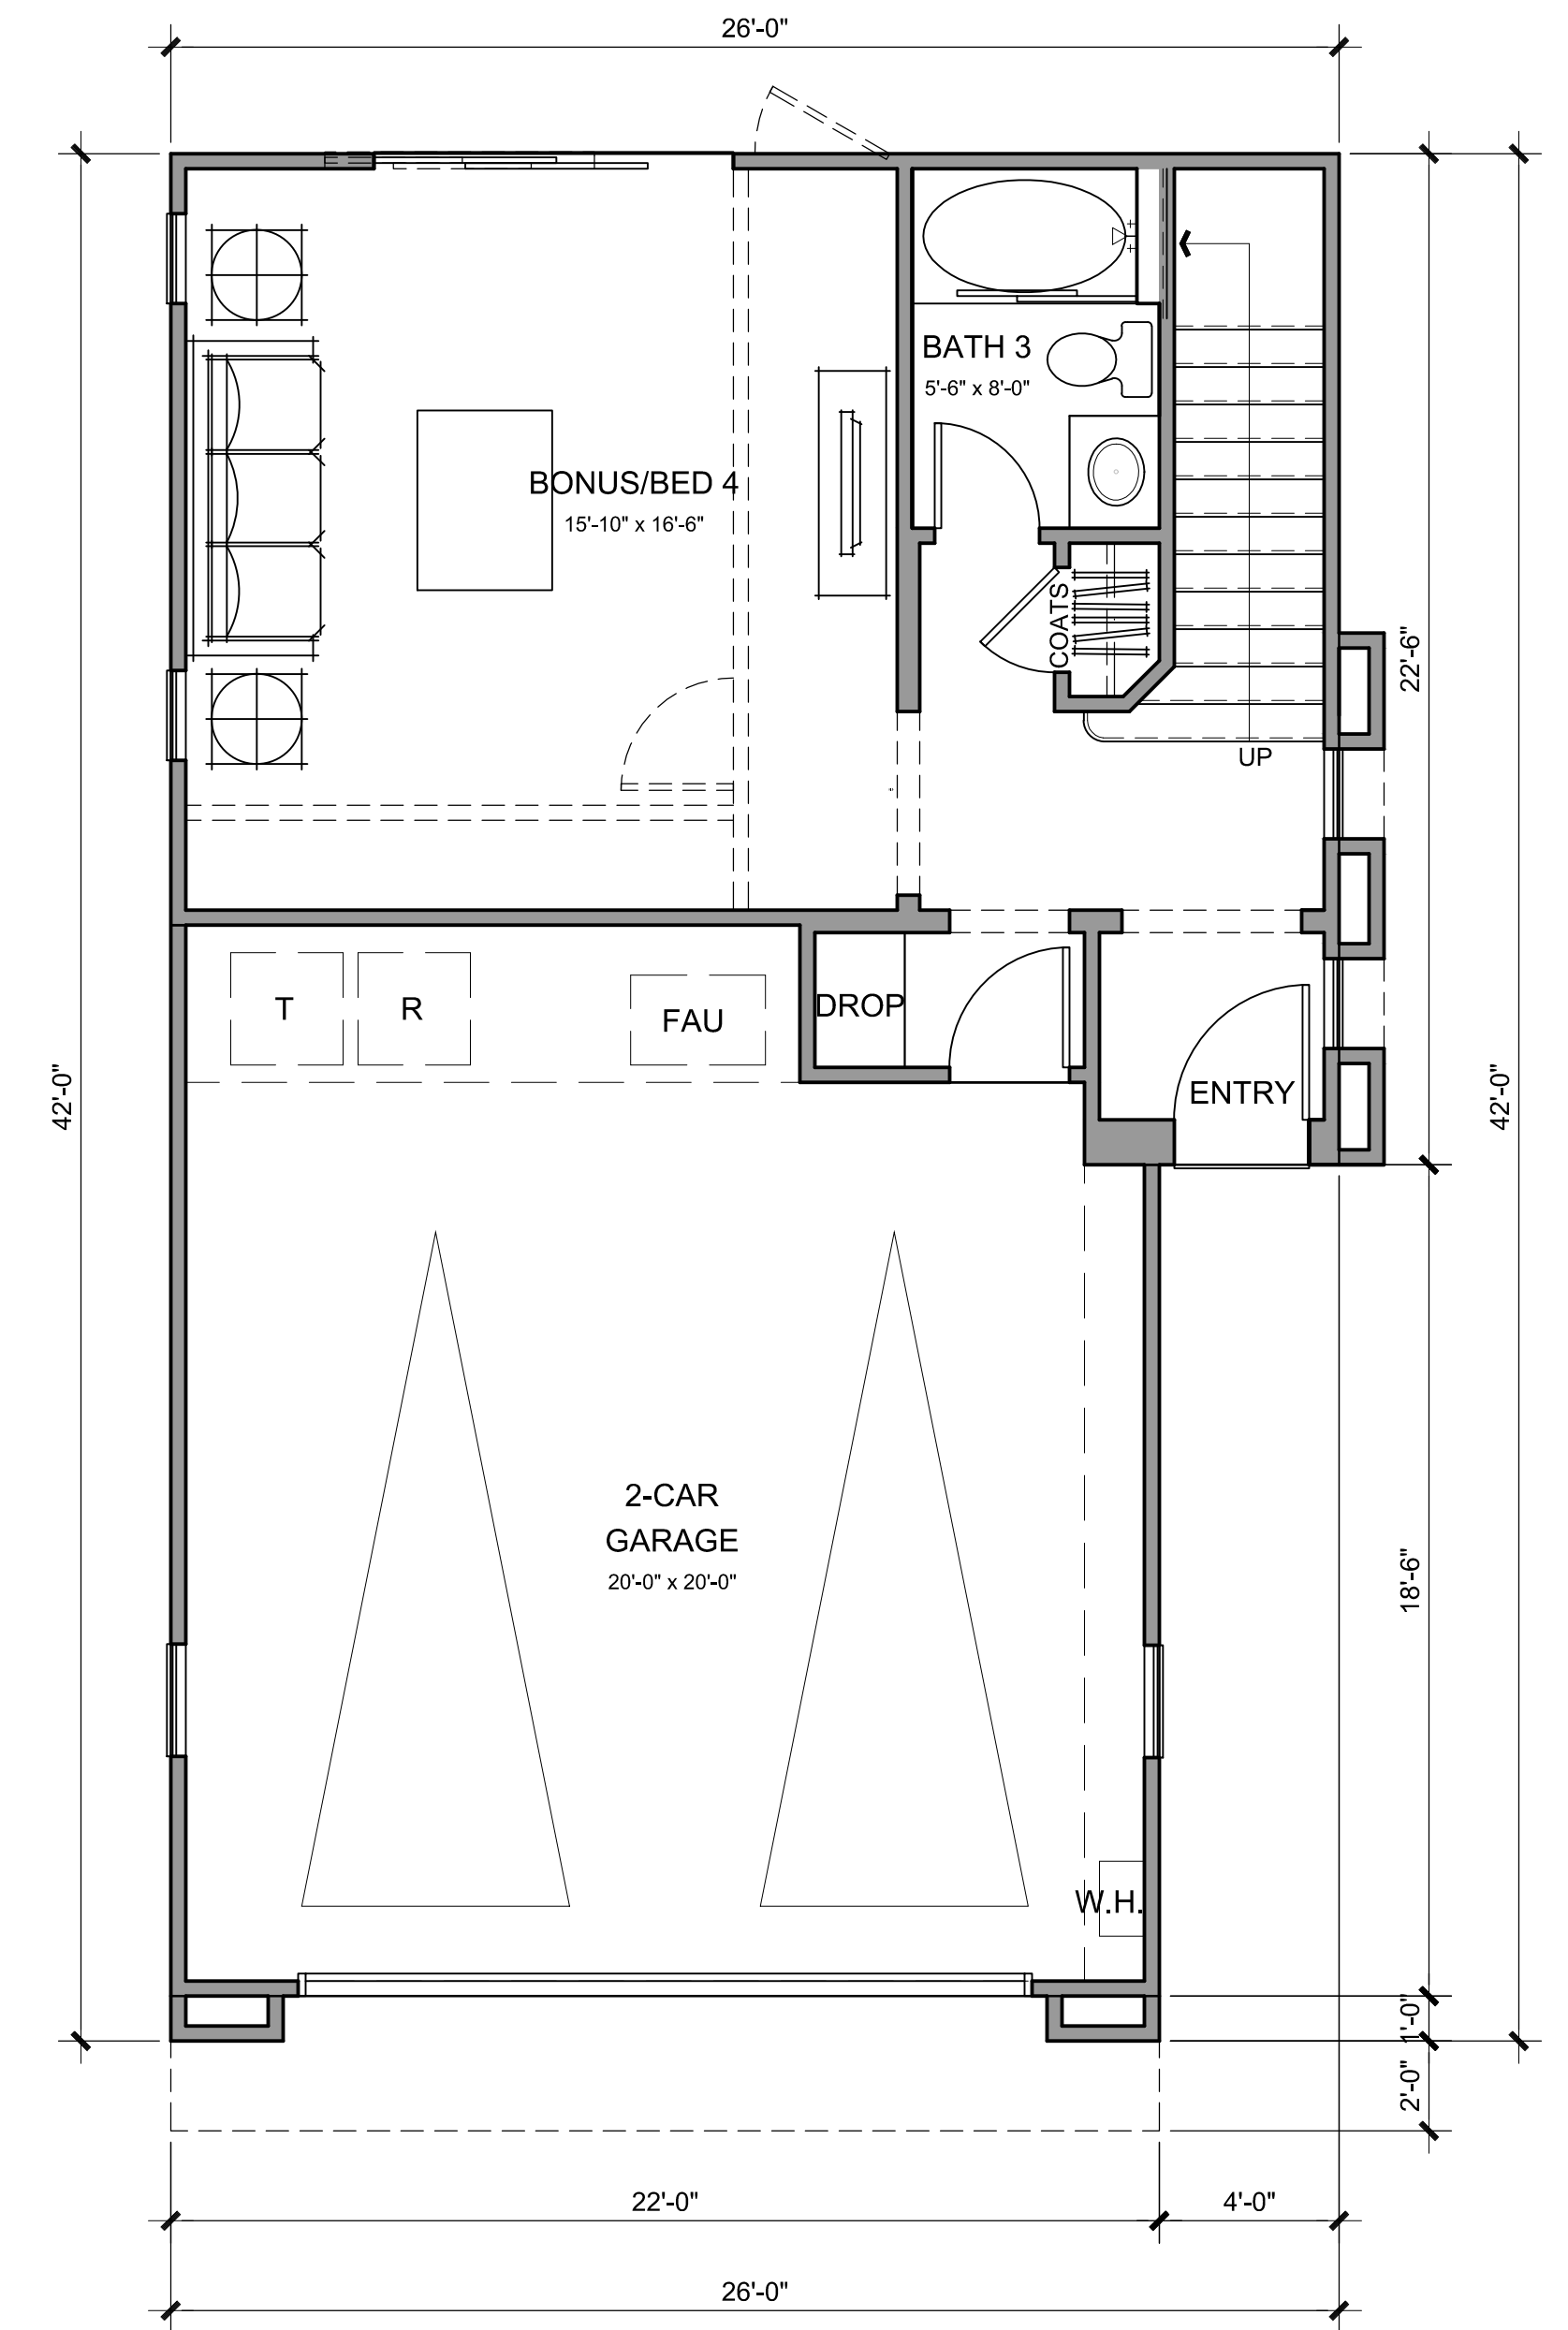

FIRST FLOOR

AREA SUMMARY	
FIRST FLOOR	499 SQ. FT.
SECOND FLOOR	864 SQ. FT.
THIRD FLOOR	974 SQ. FT.
TOTAL	2337 SQ. FT.
GARAGE	493 SQ. FT.
DECK	154 SQ. FT.

VERA LANE

Capital Pacific Real Estate
 4100 Mac Arthur Blvd, Suite 300
 Newport Beach, Ca 92660
 949-622-9010

PLAN 2B FLOOR PLANS

CARSON, CA


A2.1

SCALE: 0 2 4 8

Architecture + Planning
 17922 Fitch
 Irvine, CA 92614
 ktgy.com 949 851 2133



PROJECT # 2013-0767 7/1/2014

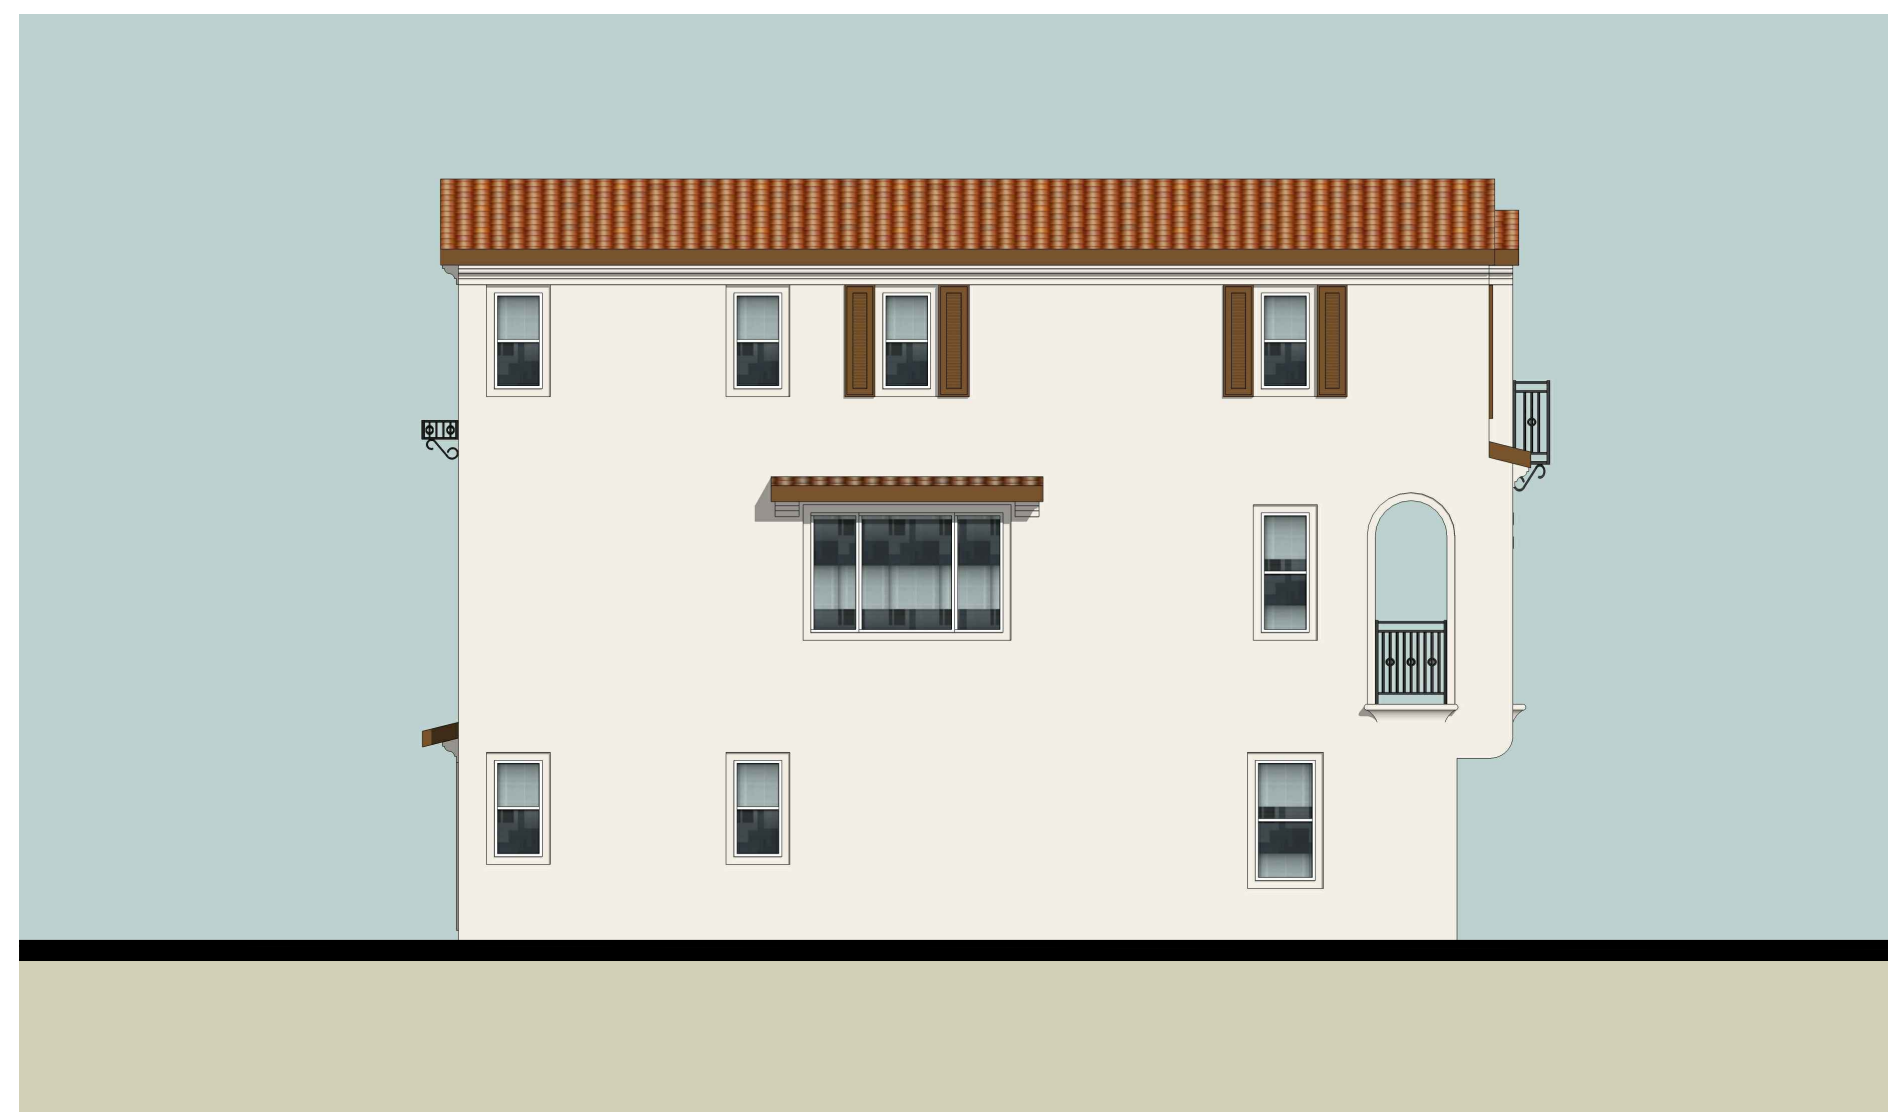


LEFT ELEVATION



FRONT ELEVATION



RIGHT ELEVATION

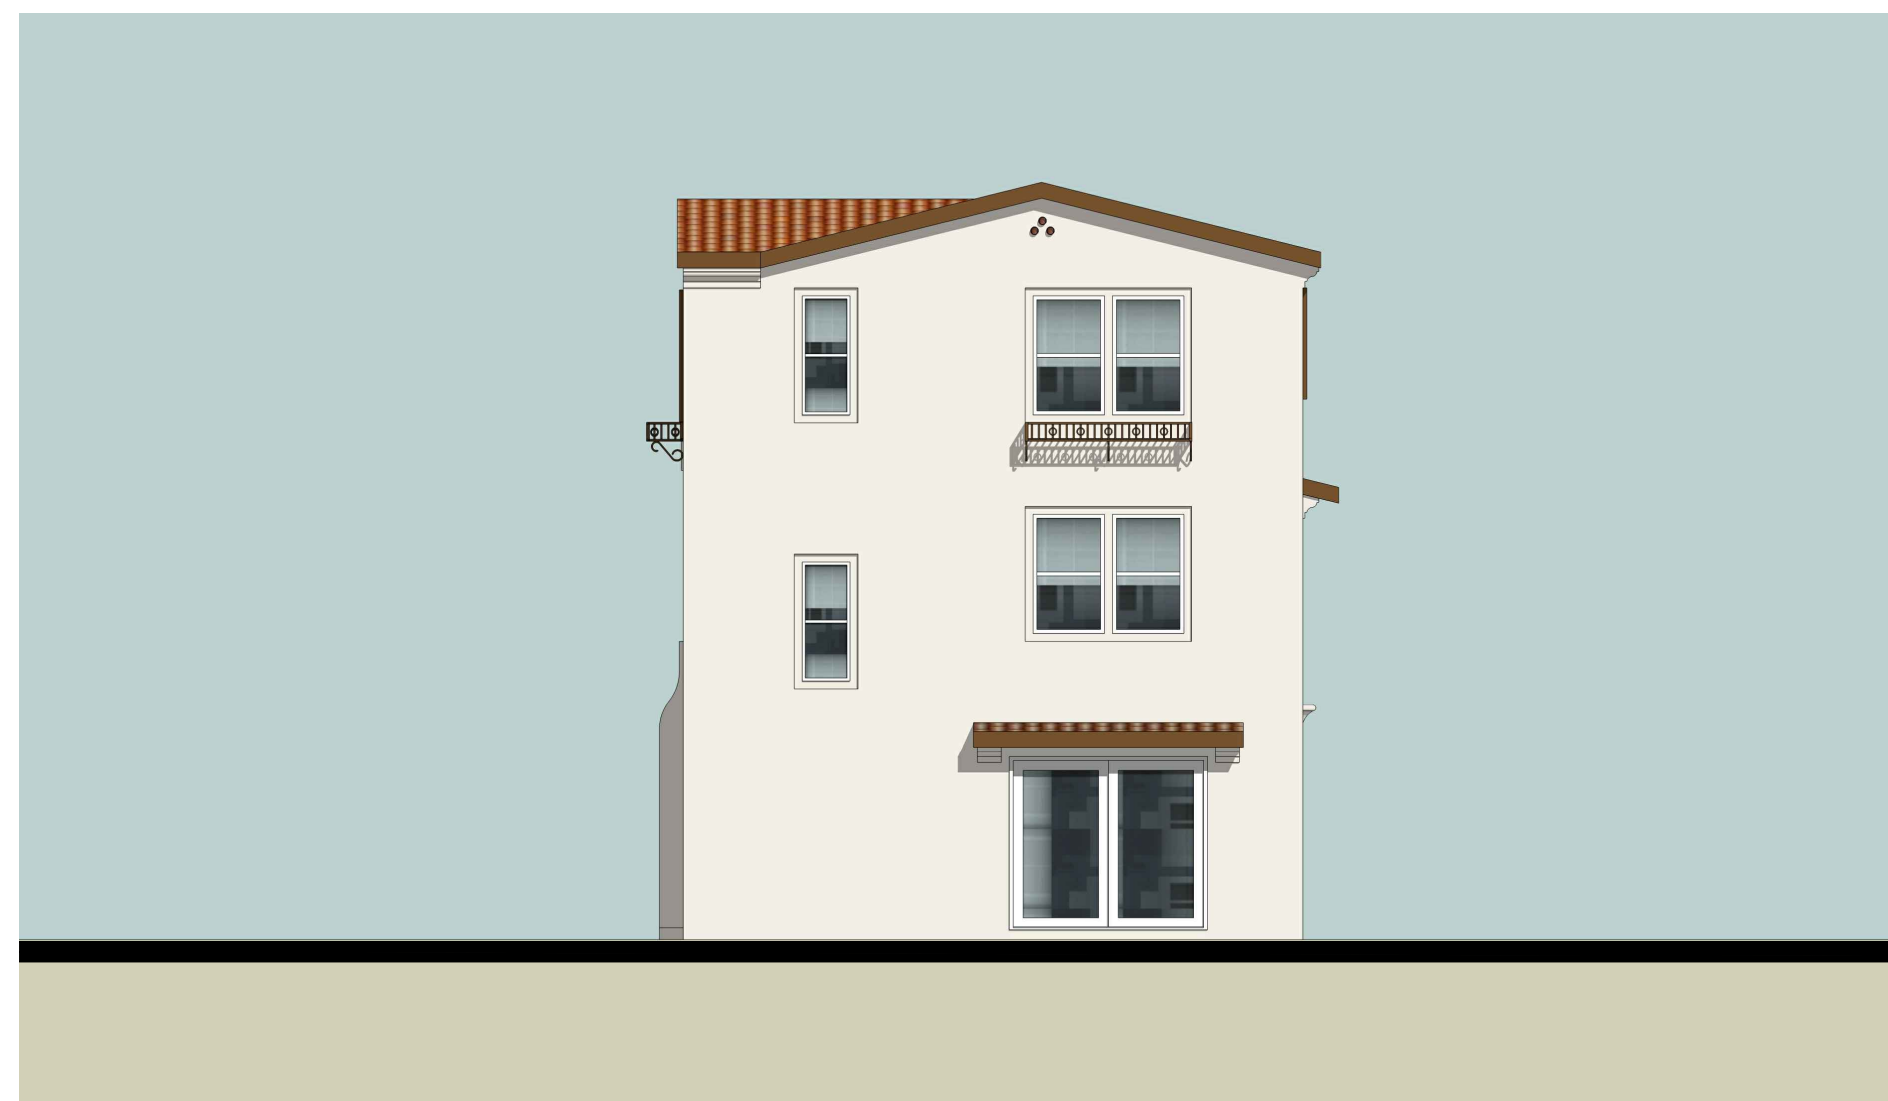

REAR ELEVATION



MATERIAL LEGEND
 CONCRETE 'S' TILE ROOF
 STUCCO EXTERIOR
 ACCENT TILES
 WROUGHT IRON
 WOOD SHUTTER
 ACCENT FRONT DOOR

ROOF NOTES
 ROOF PITCH - 3:12 U.N.O.

VERA LANE

Capital Pacific Real Estate
 4100 Mac Arthur Blvd, Suite 300
 Newport Beach, Ca 92660
 949-622-9010

PLAN IA - SPANISH ELEVATIONS

CARSON, CA

SCALE: 0 4 8 16

Architecture + Planning
 17922 Fitch
 Irvine, CA 92614
 ktgy.com 949 851 2133



PROJECT # 2013-0767 7/1/2014




LEFT ELEVATION



FRONT ELEVATION



RIGHT ELEVATION

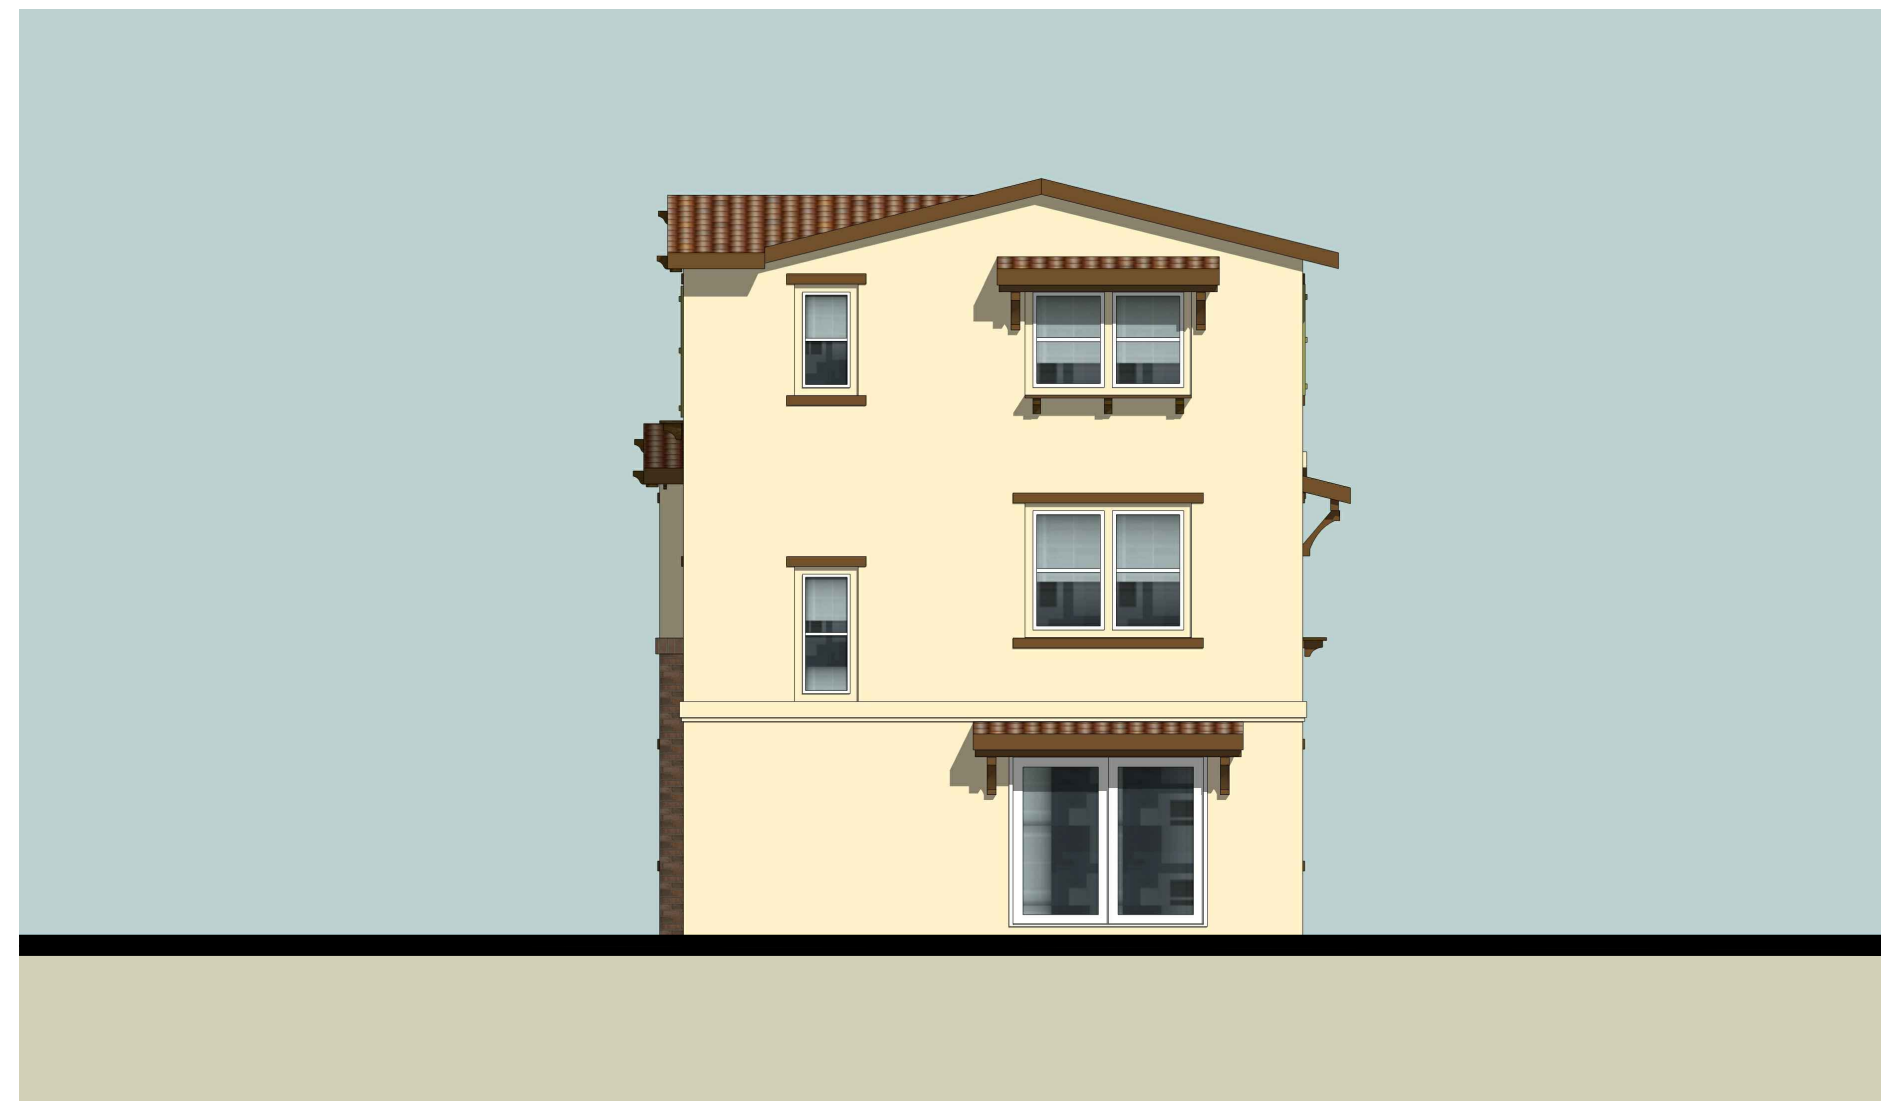

REAR ELEVATION



MATERIAL LEGEND
 CONCRETE 'S' TILE ROOF
 STUCCO EXTERIOR
 STONE VENEER
 WOOD RAFTER TAILS
 WOOD RAILING
 WOOD SHUTTER
 ACCENT FRONT DOOR

ROOF NOTES
 ROOF PITCH - 3:12 U.N.O.

VERA LANE

Capital Pacific Real Estate
 4100 Mac Arthur Blvd, Suite 300
 Newport Beach, Ca 92660
 949-622-9010

PLAN 1B - MONTEREY ELEVATIONS


CARSON, CA

SCALE: 0 4 8 16

Architecture + Planning
 1 7 9 2 2 F i t c h
 Irvine, CA 92614
 ktgy.com 949 851 2133

PROJECT # 2013-0767 7/1/2014



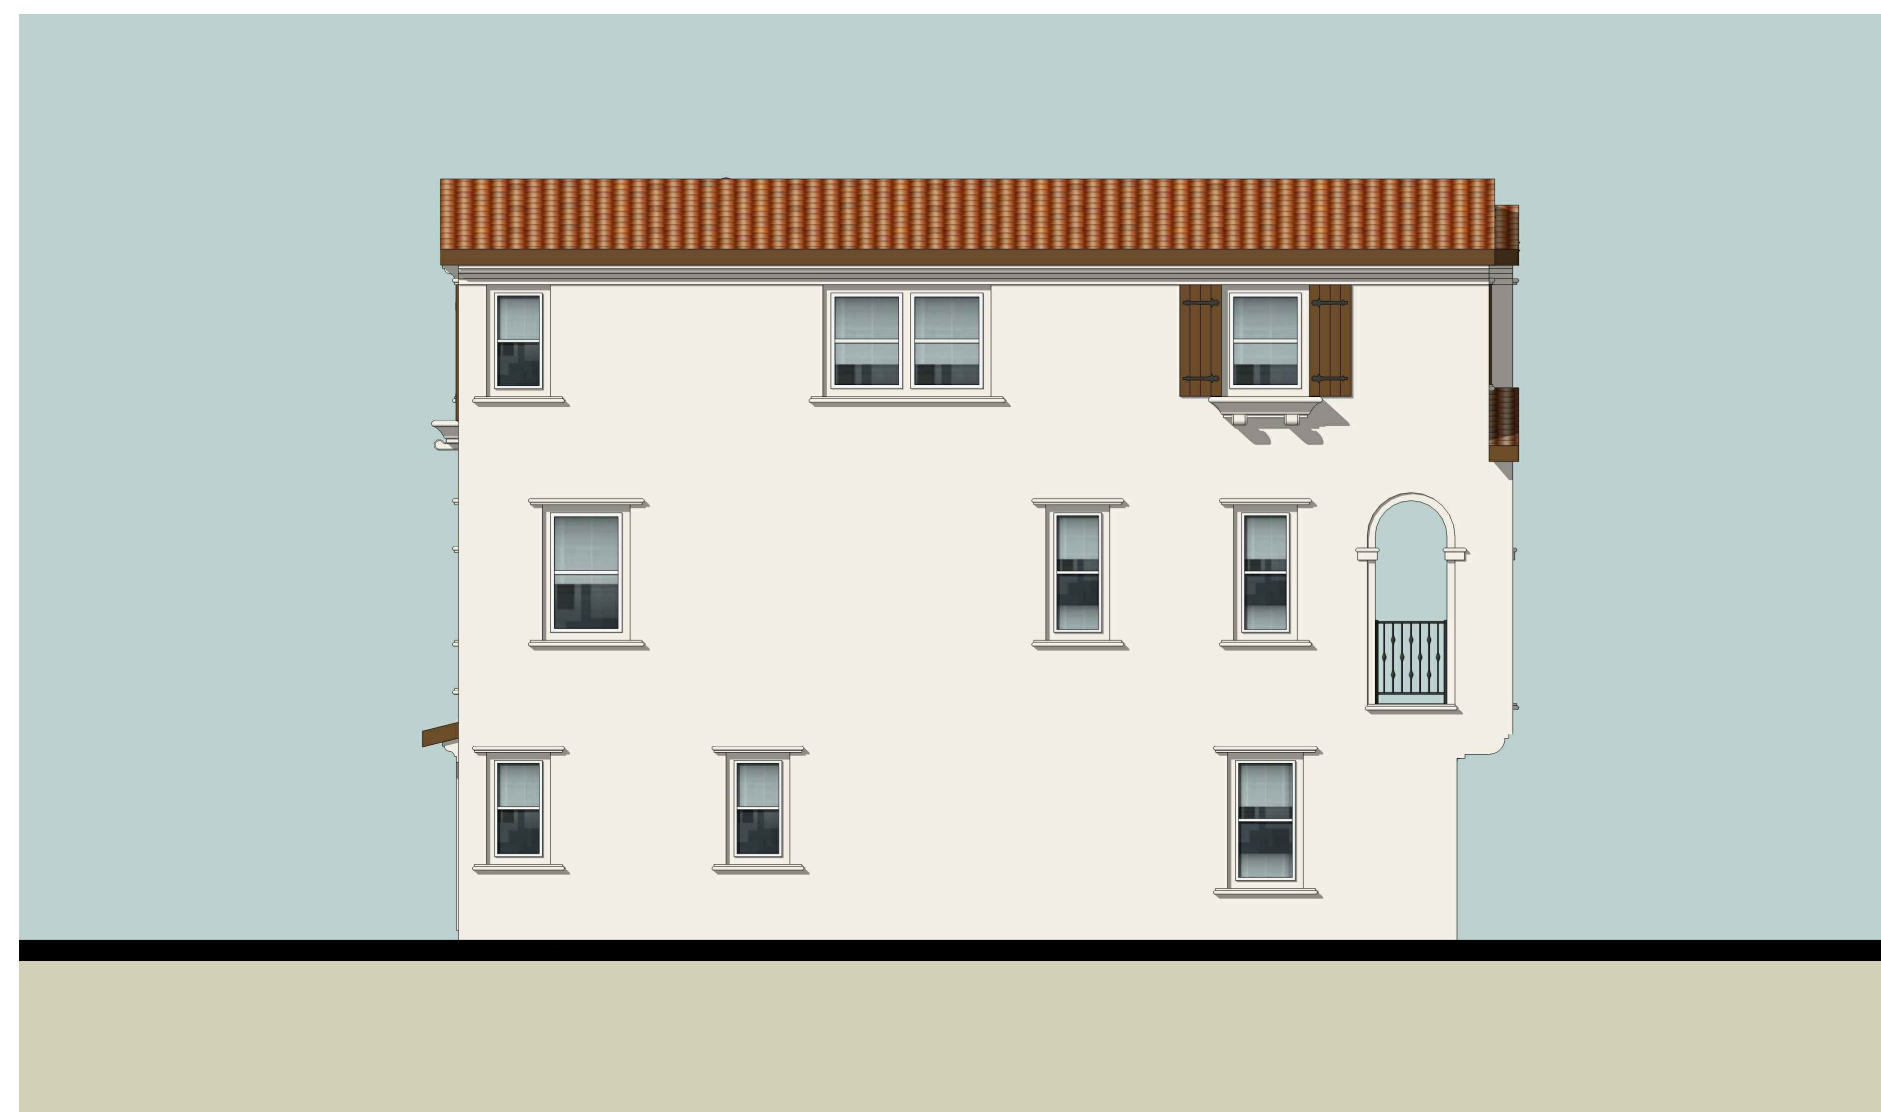


LEFT ELEVATION



FRONT ELEVATION



RIGHT ELEVATION

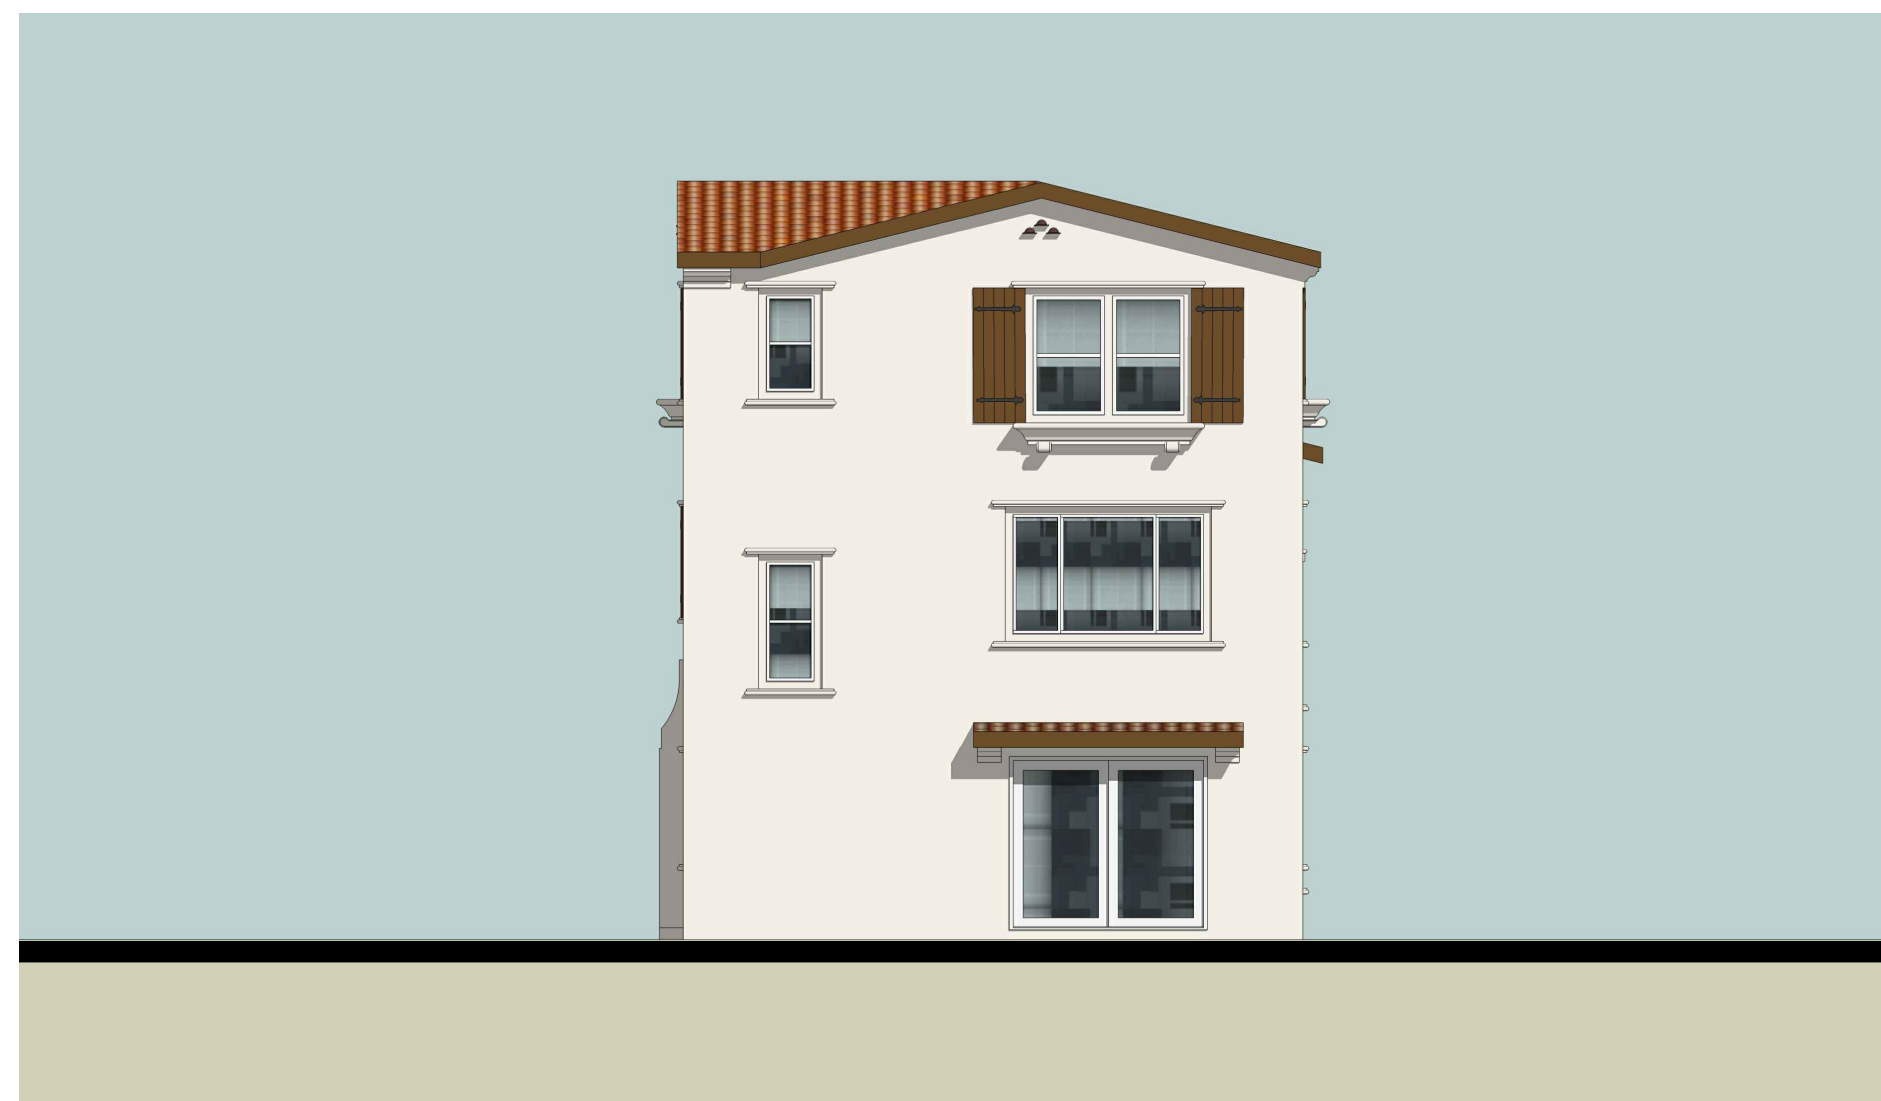

REAR ELEVATION



MATERIAL LEGEND
 CONCRETE 'S' TILE ROOF
 STUCCO EXTERIOR
 ACCENT TILES
 WROUGHT IRON
 WOOD SHUTTER
 ACCENT FRONT DOOR

ROOF NOTES
 ROOF PITCH - 3:12 U.N.O.

VERA LANE

Capital Pacific Real Estate
 4100 Mac Arthur Blvd, Suite 300
 Newport Beach, Ca 92660
 949-622-9010

PLAN 2A - SPANISH ELEVATIONS

CARSON, CA

SCALE: 0 4 8 16

Architecture + Planning
 1 7 9 2 2 F i t c h
 Irvine, CA 92614
 ktgy.com 949 851 2133

PROJECT # 2013-0767 7/1/2014





LEFT ELEVATION



FRONT ELEVATION



RIGHT ELEVATION



REAR ELEVATION



MATERIAL LEGEND
 CONCRETE 'S' TILE ROOF
 STUCCO EXTERIOR
 STONE VENEER
 WOOD RAFTER TAILS
 WOOD RAILING
 WOOD SHUTTER
 ACCENT FRONT DOOR

ROOF NOTES
 ROOF PITCH - 3:12 U.N.O.

VERA LANE

Capital Pacific Real Estate
 4100 Mac Arthur Blvd, Suite 300
 Newport Beach, Ca 92660
 949-622-9010

PLAN 2B - MONTEREY ELEVATIONS

CARSON, CA

SCALE: 0 4 8 16

Architecture + Planning
 17922 Fitch
 Irvine, CA 92614
 ktgy.com 949 851 2133

PROJECT # 2013-0767 7/1/2014

