



OWNER  
JJ.ER, LLC

1700 S. Wilmington Ave., Compton,  
CA 90220

CALIFORNIA PAK


17706 S. MAIN ST., CARSON, CA

Office Floor Plans


CURRENT SHEET 06/05/2017

Clouded Revisions		
Number	Date	Description


PREPARED BY: GLENN BUTLER  
FILE MODIFIED: 6/5/2017 5:52:57 PM

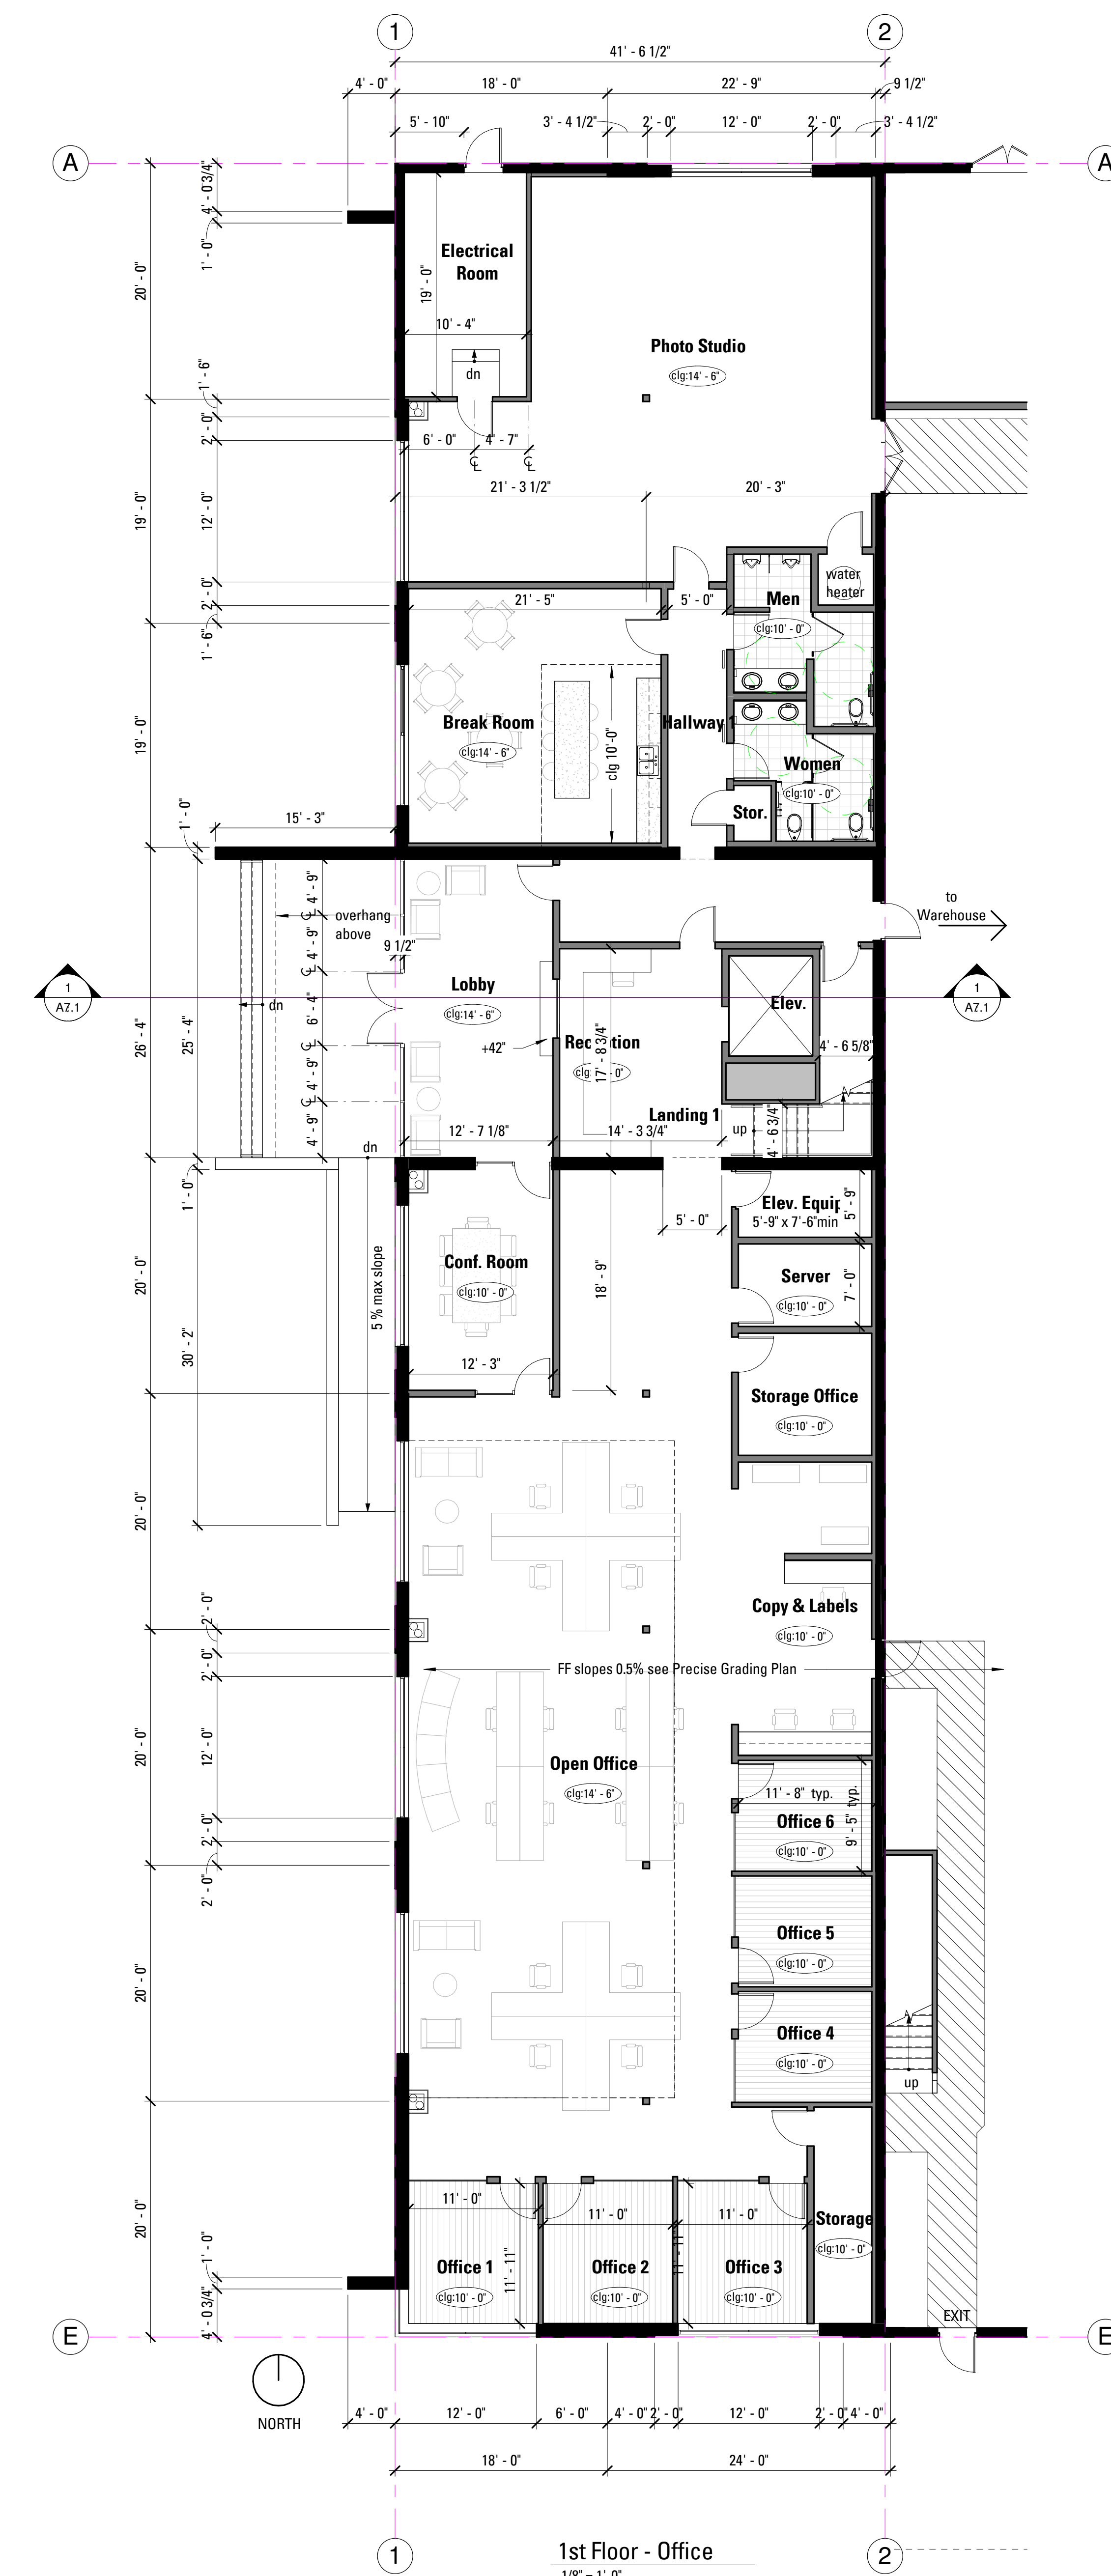

1st Floor - Office  
1/8" = 1'-0"

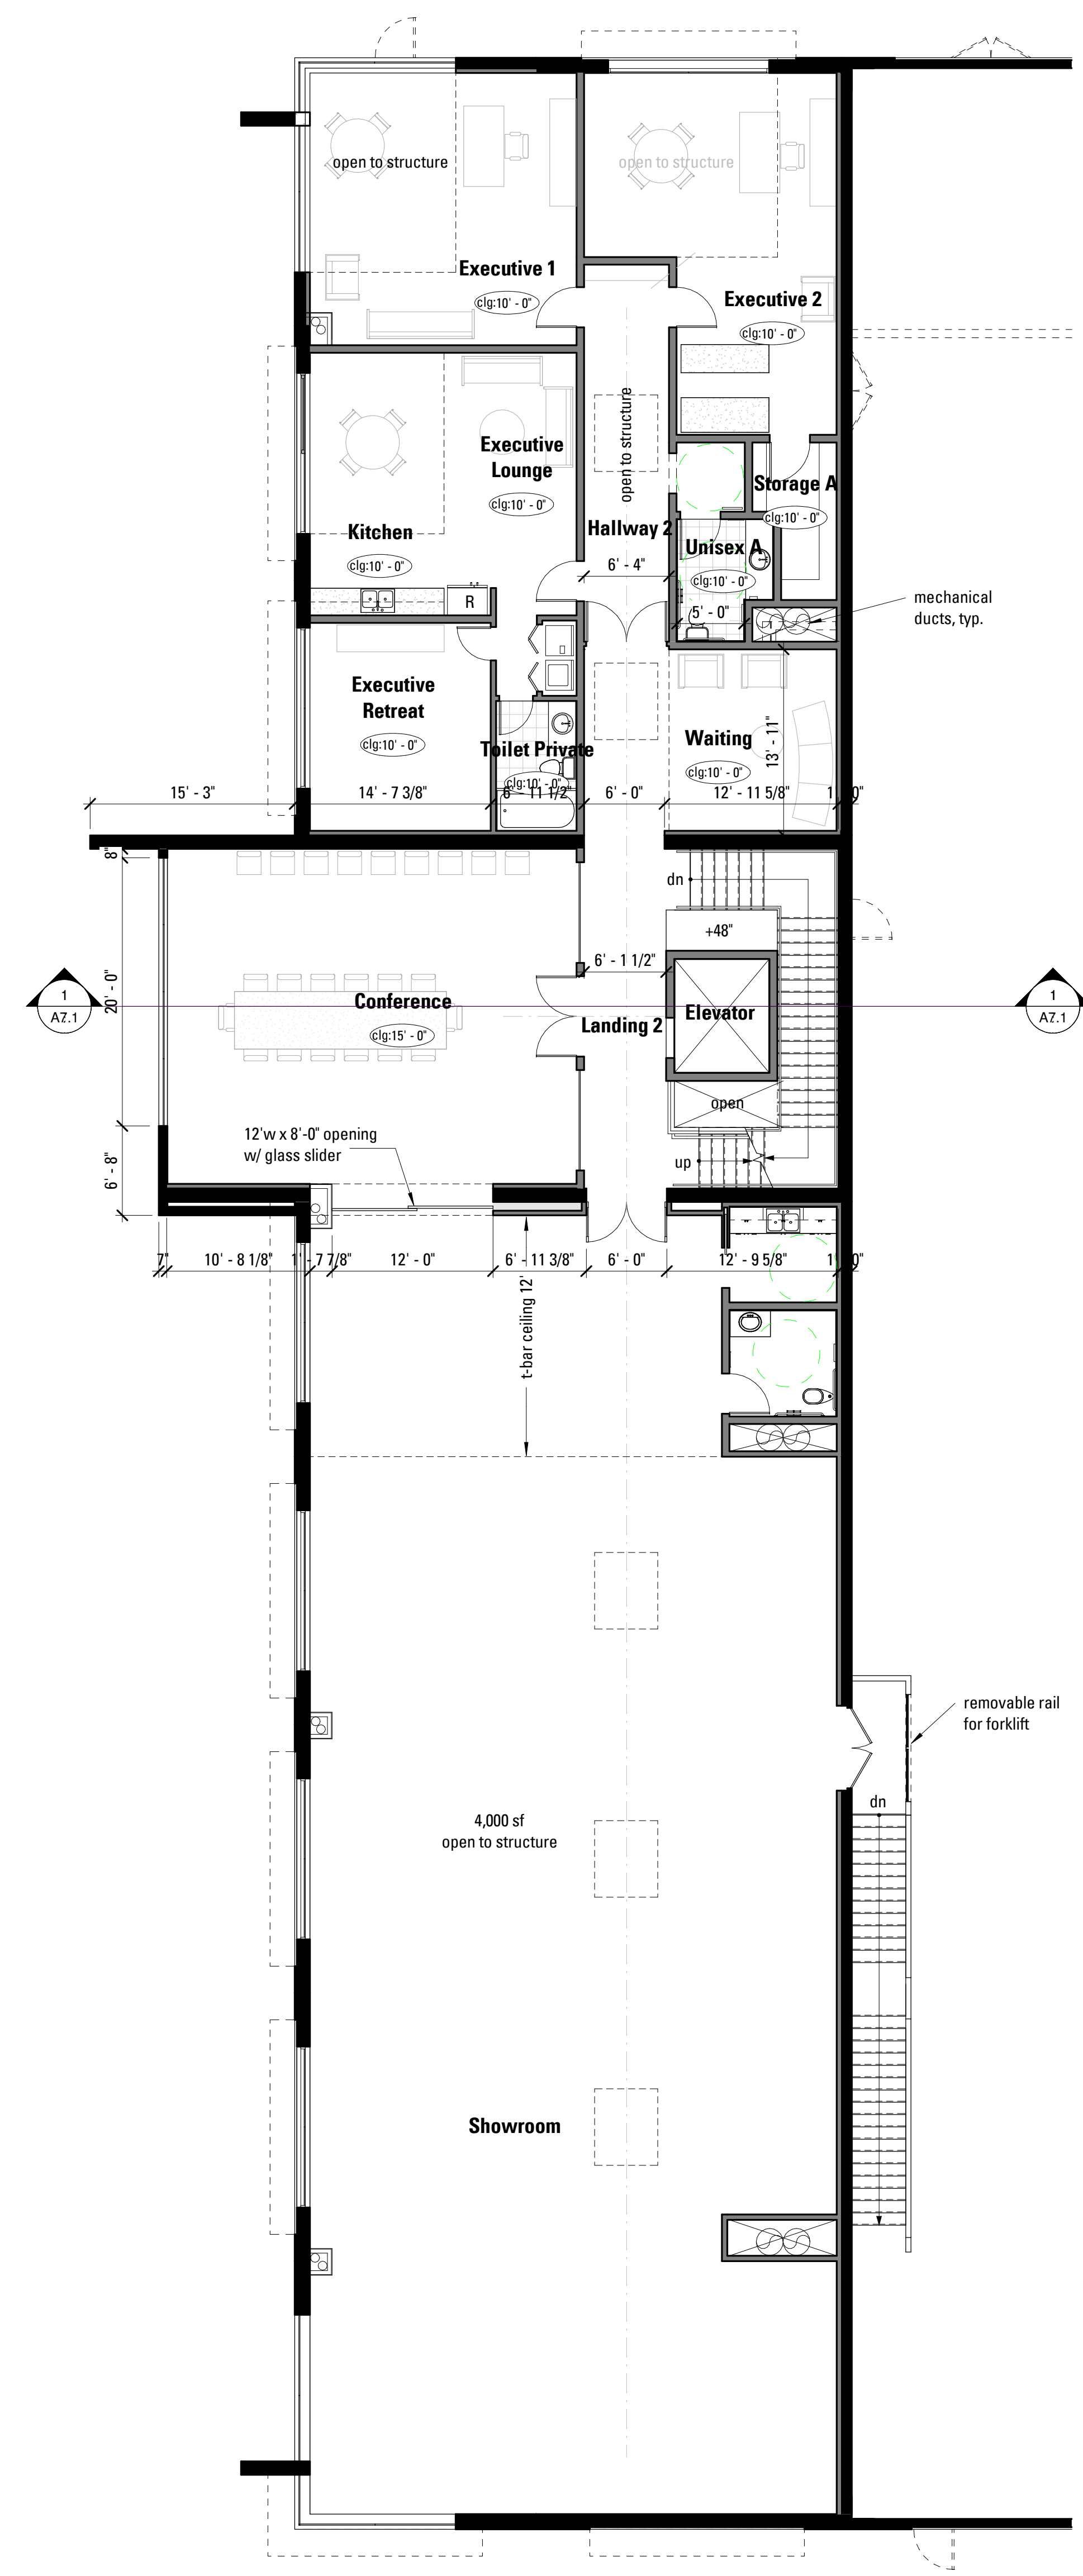

2nd Floor - Office  
1/8" = 1'-0"

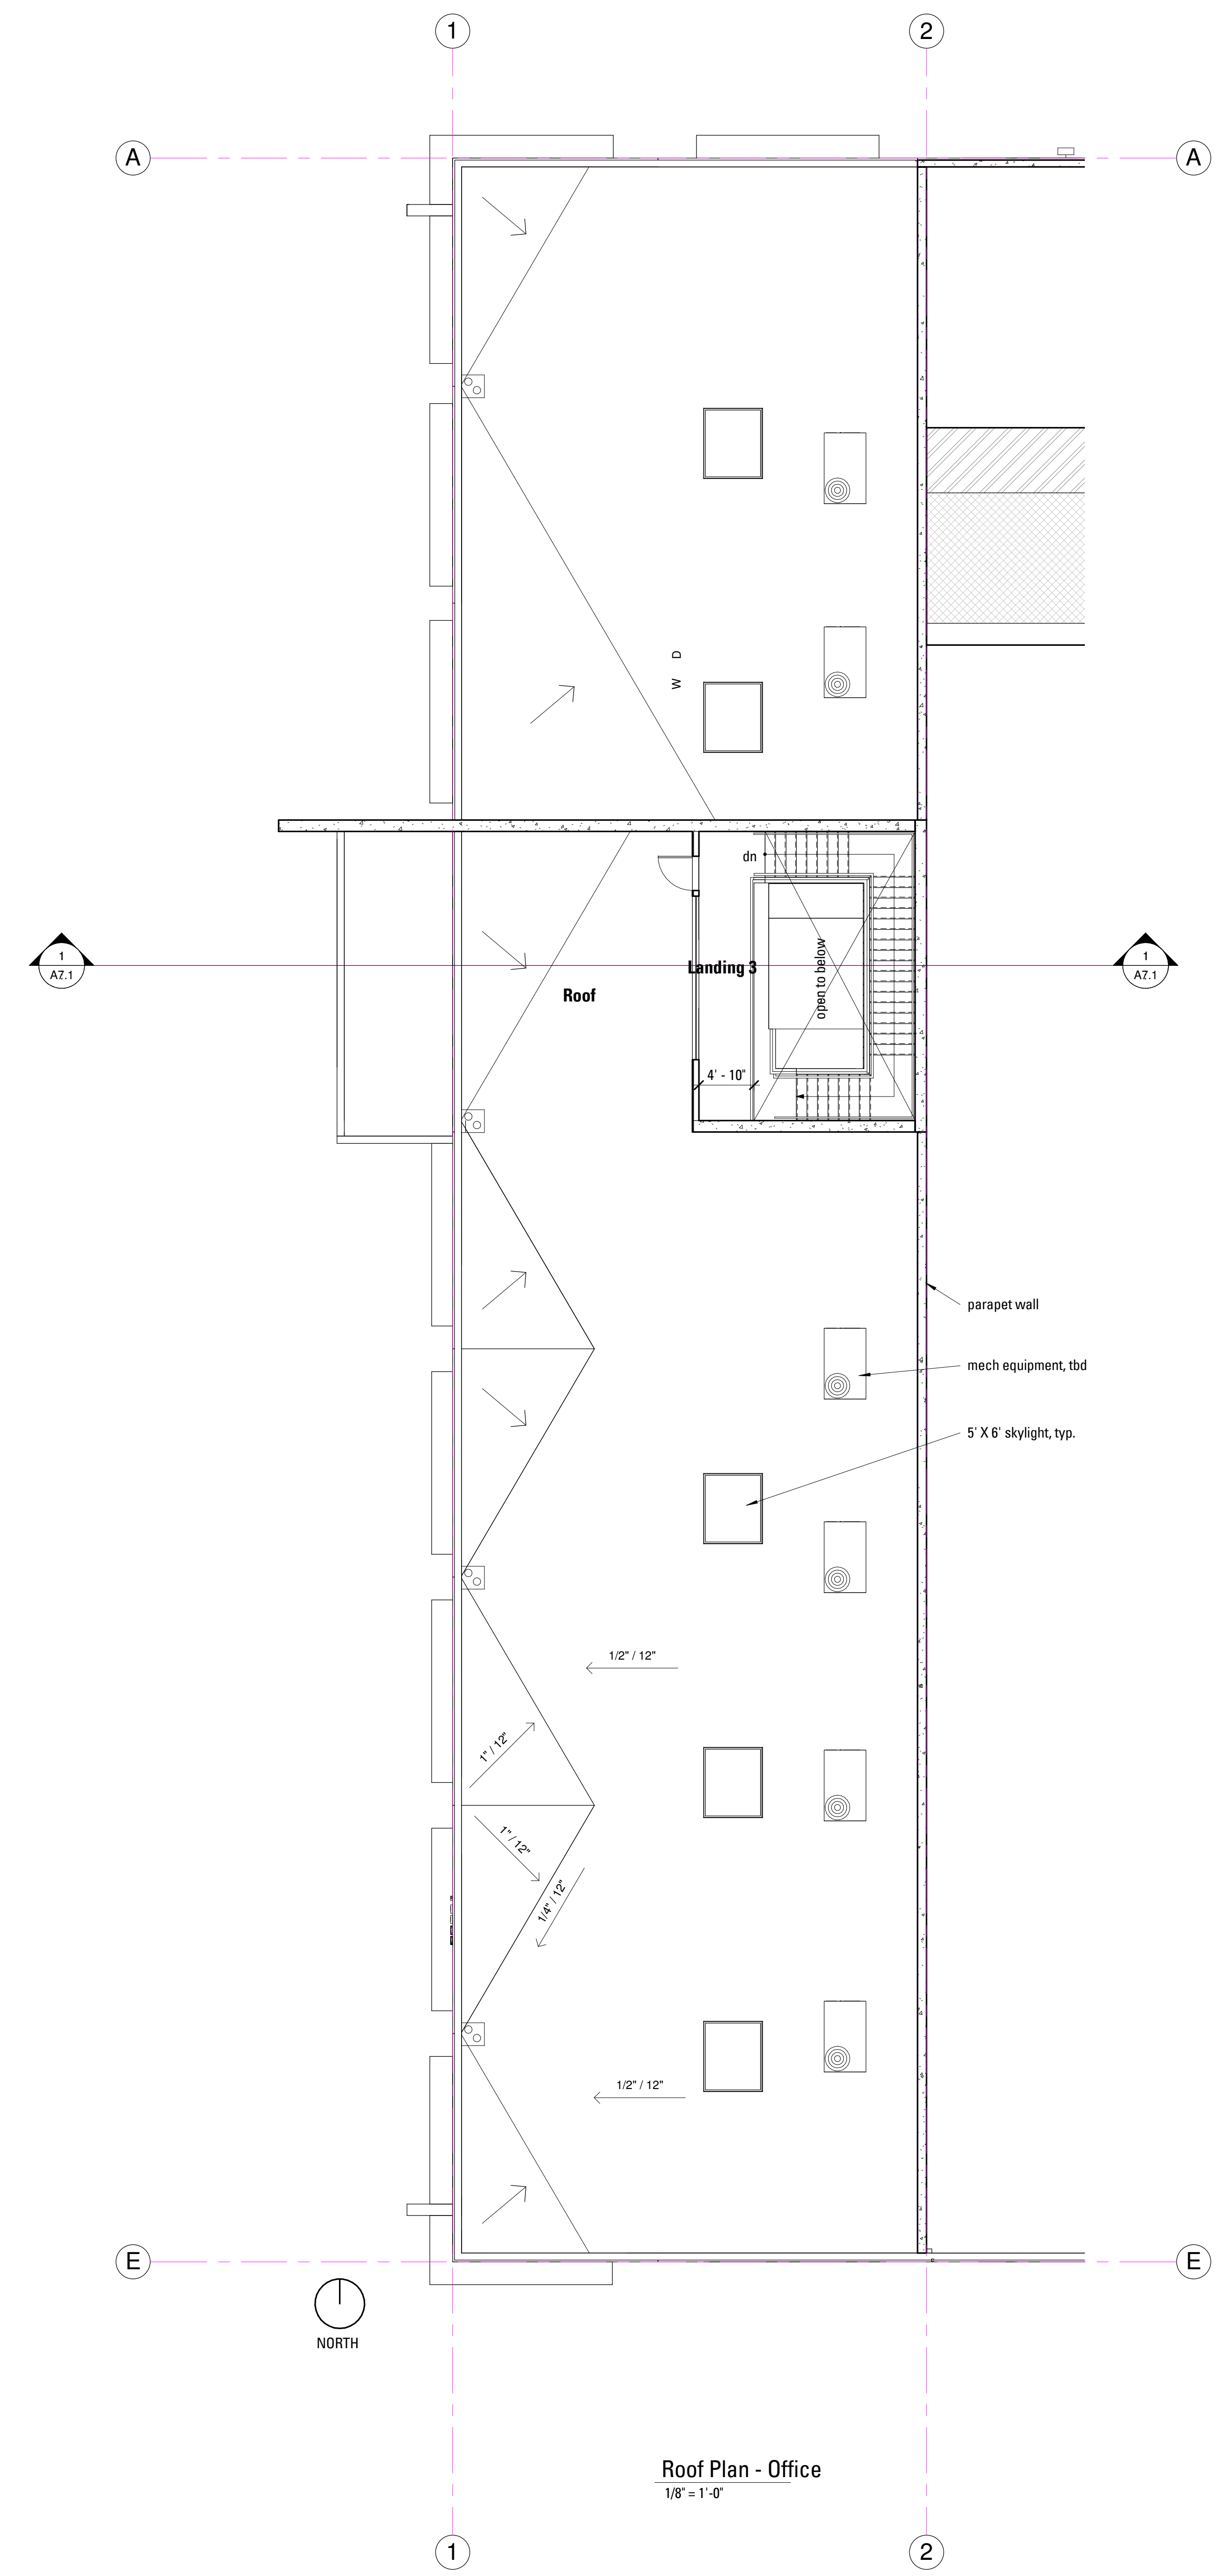

Roof Plan - Office  
1/8" = 1'-0"

